

# Curious Critters Tunnel 2025

---

Customise Colours & Branding

---

Scalable to Budget

---

Available Nationwide

---




Proven Concept

---

Australia's

# CURIOUS CRITTERS

Step into a mossy, miniature world where creepy crawlies reign supreme. This immersive activation features a custom light tunnel, interactive scavenger hunt, and bespoke tracing stations where kids can design their own critter species. With tactile textures, bold colours and photo-friendly details, Curious Critters is a hands-on, screen-free experience made to capture imaginations—and content.

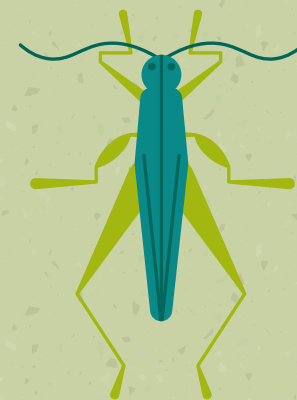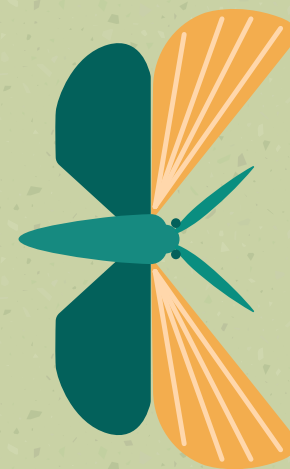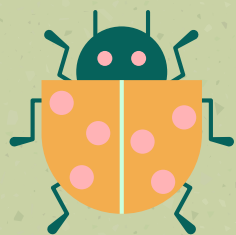









## Past Activation Highlights

A look back at how this concept has come to life before. From vibrant styling to hands-on engagement, these images capture the atmosphere, details, and interactive elements that made the experience memorable. Each version can be tailored to suit new locations, layouts, and audiences.

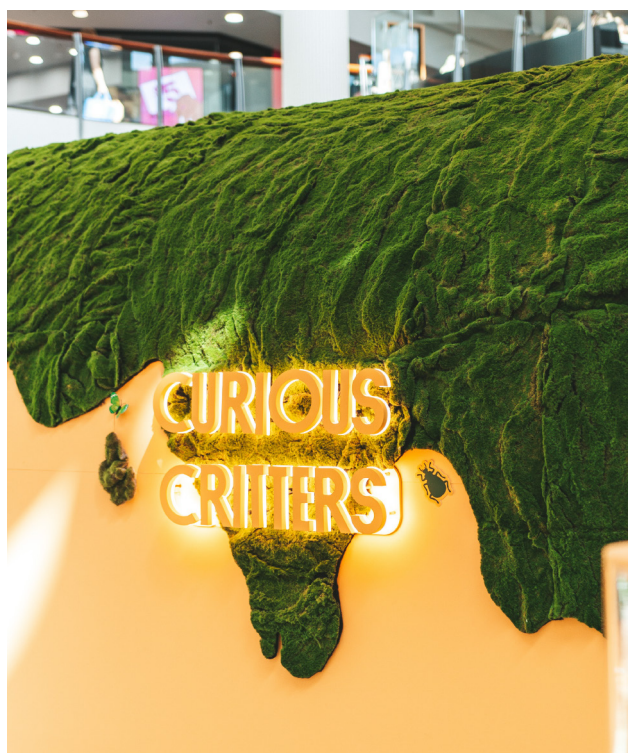



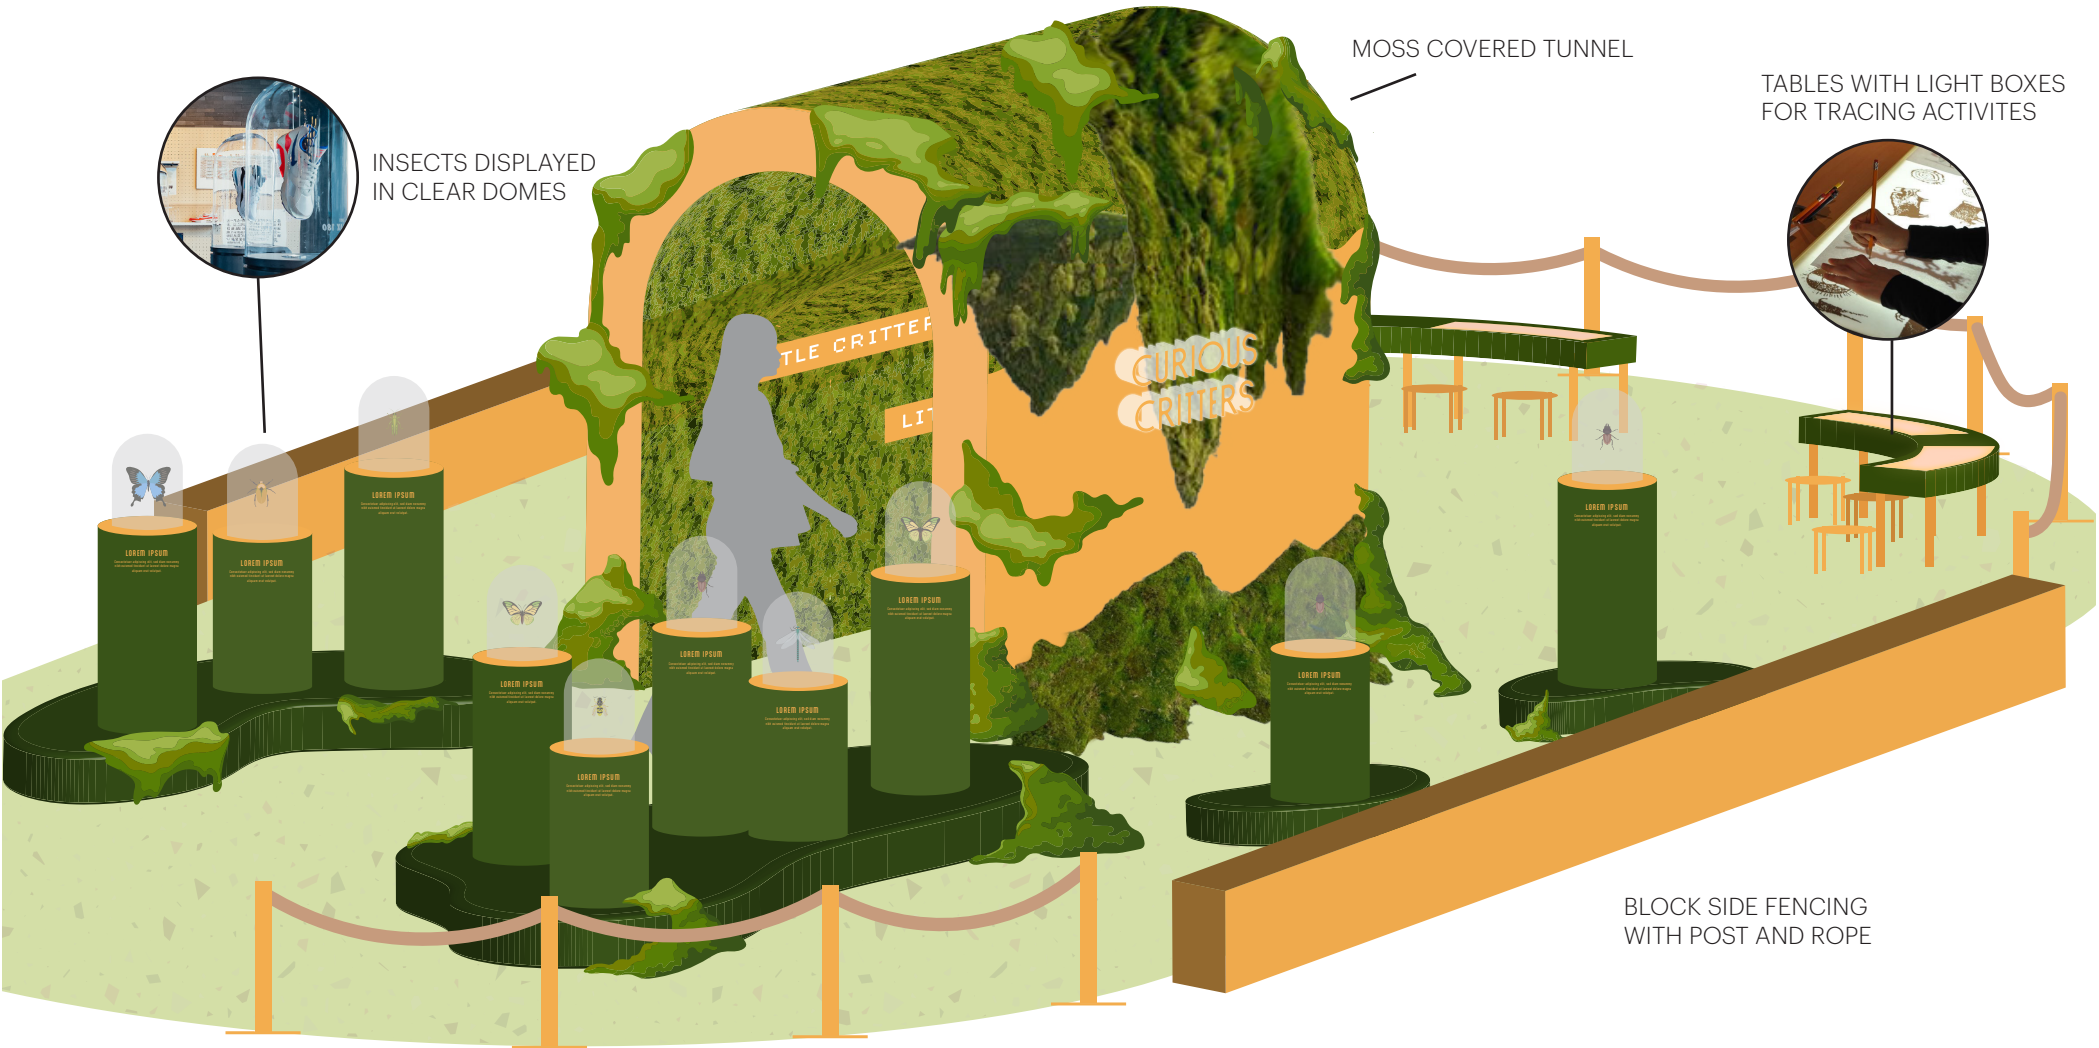

Curious Critters  
Full Set

3D Elevation

ELEVATION  
SCALE 1:25






Entrance Desk  
and Pillars

Front View

ELEVATION  
SCALE 1:50



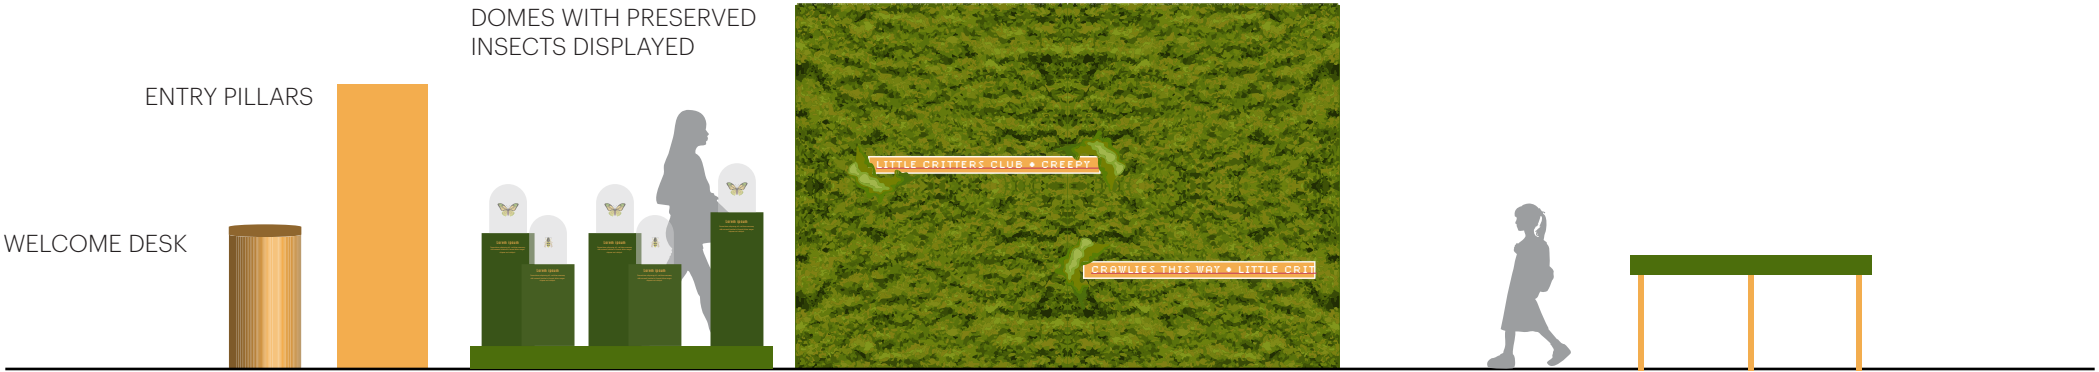


Curious Critters  
Tunnel


Front and Side Views

ELEVATION  
SCALE 1:50




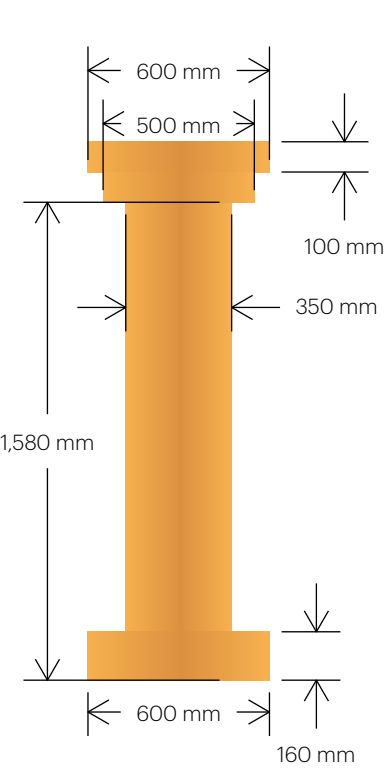


FRONT VIEW

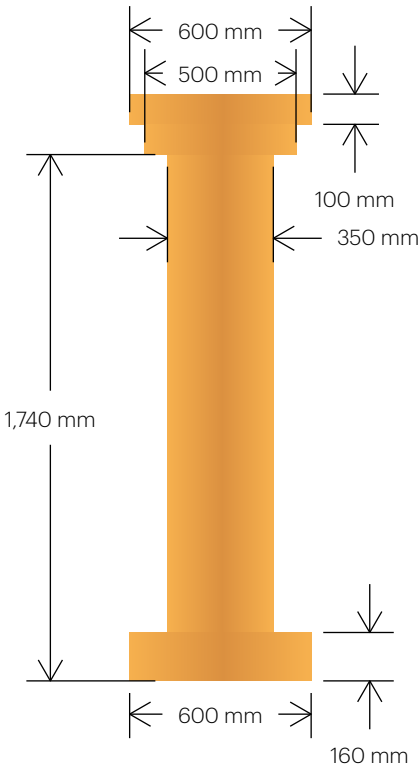


FRONT VIEW

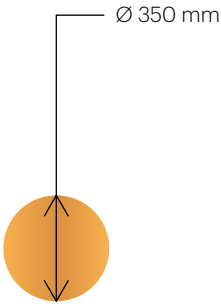

TOP VIEW — PILLAR

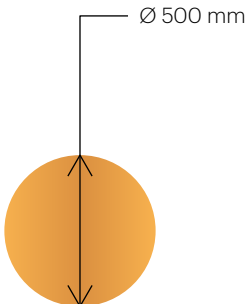


TOP VIEW — BLOCK 1

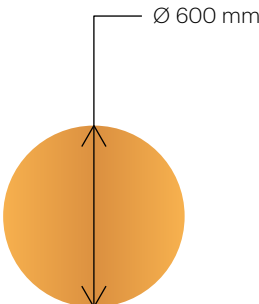


TOP VIEW — BLOCK 2


Circular  
Pillars

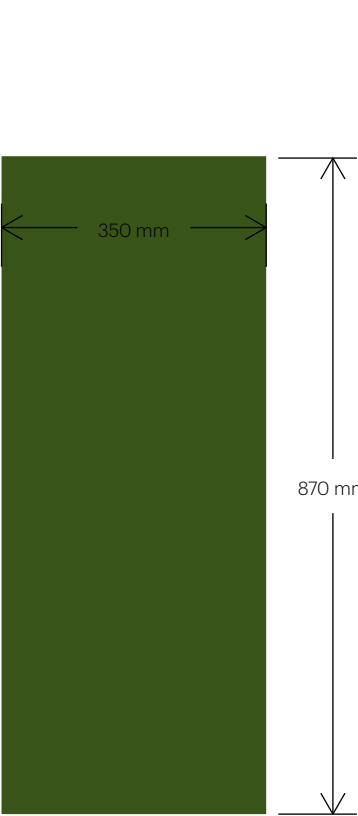

FRONT VIEW

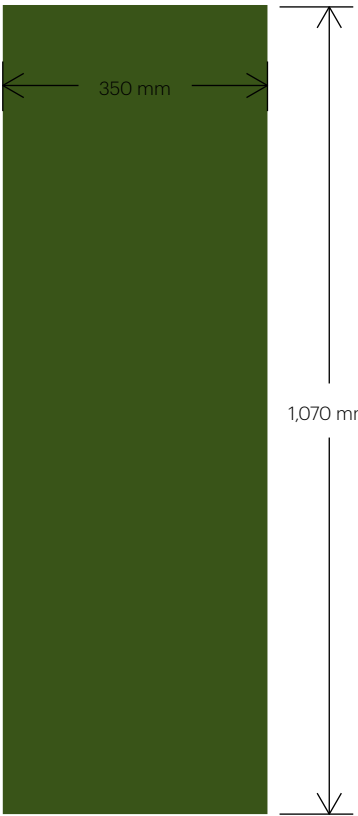



FRONT VIEW

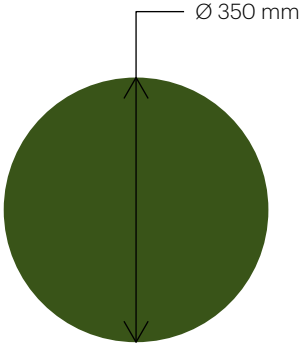

TOP VIEW

Insect Display  
Pillars



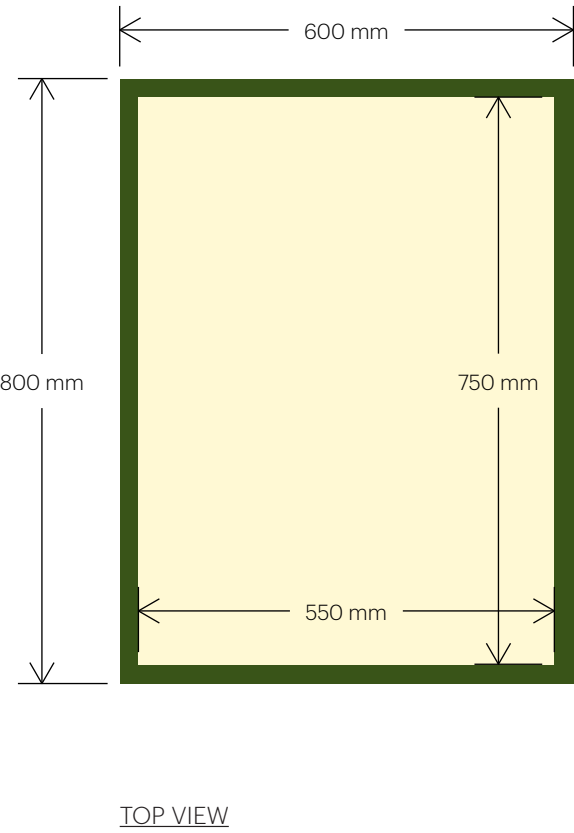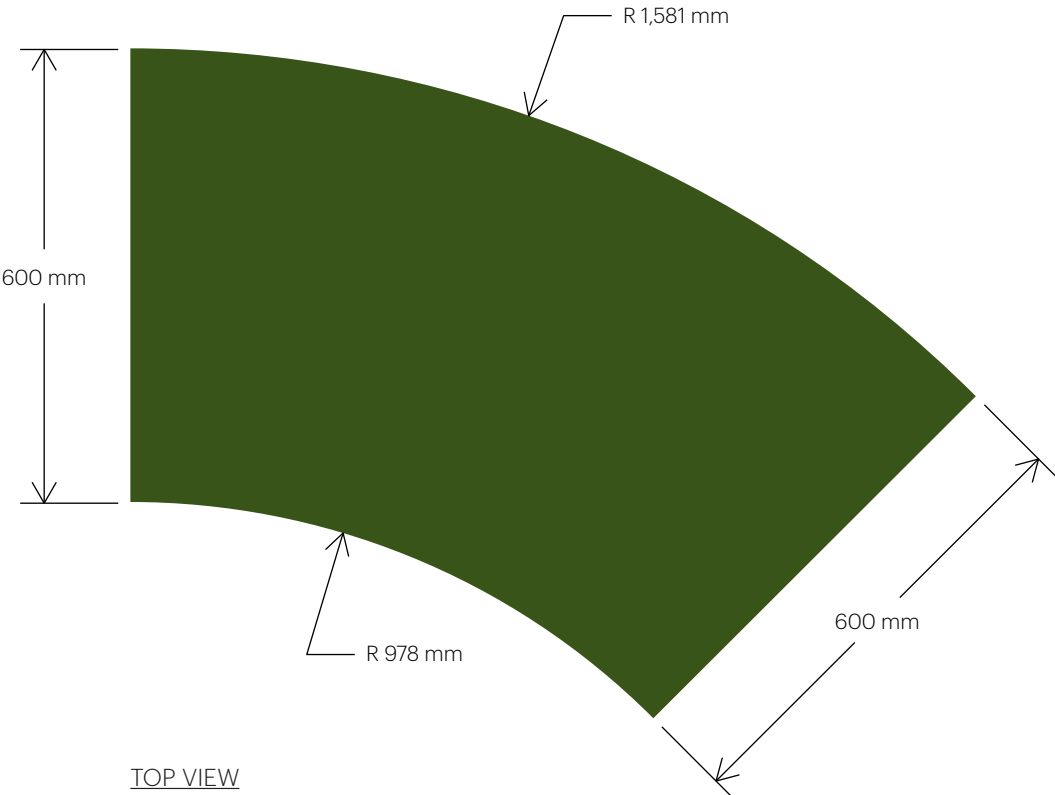

Curved Table  
and Lightbox


WHITE OVERALLS, WITH ORANGE T-SHIRT  
UNDERNEATH. INSECT ANTENNA HEADPIECE  
AND ORANGE SOCKS.



Staff  
Uniform

Spec  
ELEVATION  
SCALE 1:10



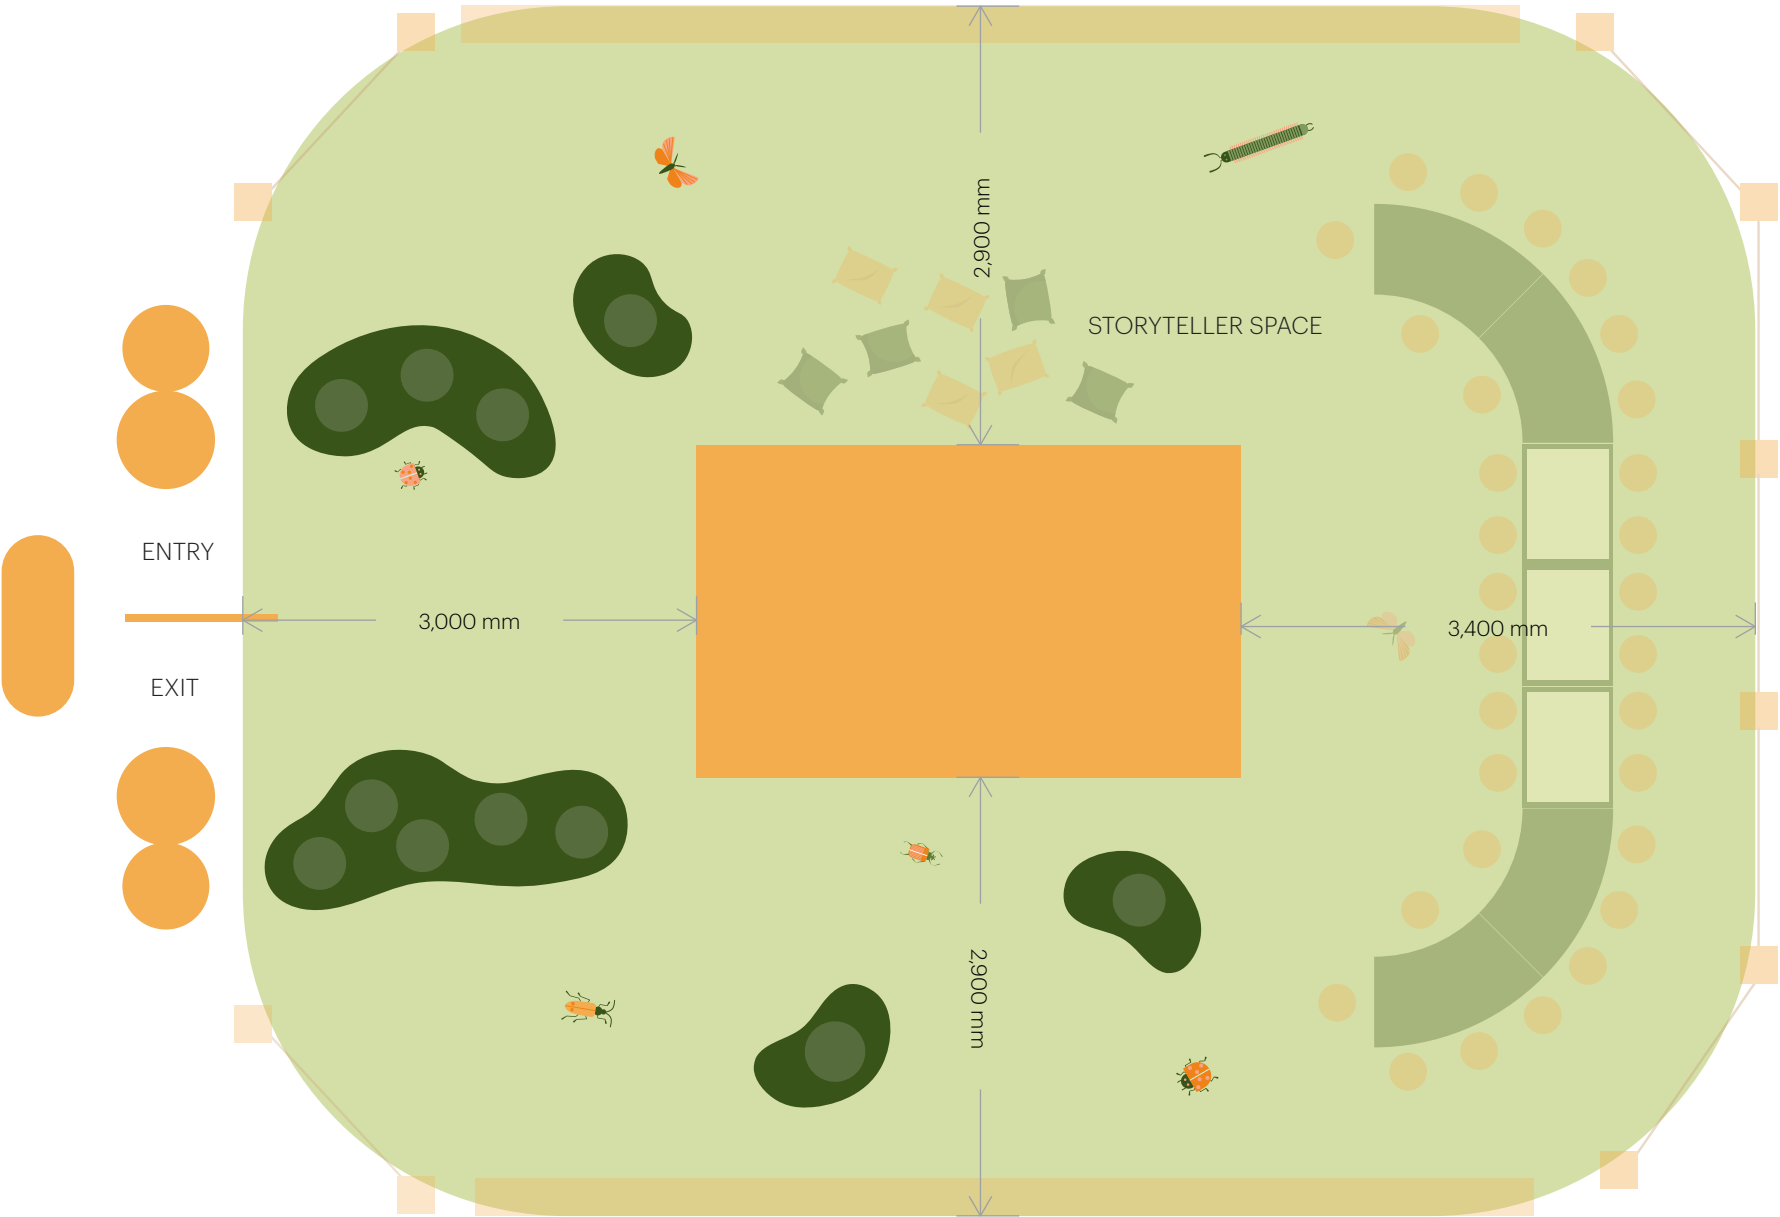

Full Set  
Floorplan

10m x 8m

FLOORPLAN  
SCALE 1:50

# We sweat the small stuff.

But for you, that's all in the background. It's important to us, as we pride ourselves on well thought out, smooth events. We thought we'd mention a few standard inclusions for events from L&L.

## On Day Supervisor

We always have a supervisor on site for the first day of live events. We're problem solvers, creative thinkers and practical people to make the event run as smooth as possible.

---

## Responsive — Fix Problems

It's who we are. If there's an issue, we are prompt to react and solve.

---

## Dedicated Event Producer

As easy point of contact, your producer knows your job start to finish. All the knowledge in one spot.

---

## One Roof, Design to Install

Because we are a full service team, with in-house design, build capabilities, and producers all in the one spot. We've all been along for the ride for each job, so our knowledge base of exactly what's going on in your job, is easily accessible = Quick Answers!

# Thank-you.

## Concepts by Little & Large.

Unless otherwise specified and/or credited all images, artwork, text and graphics, of this presentation, are the copyright of Little and Large Events Pty. All rights reserved. Designs, ideas and visualisations presented are for the use of the authorized client only. All art, images, designs, and material are copyright of Little and Large Events Pty and may not be resold, added to designs, or displayed in any other unauthorized form of distribution or reproduction without express written permission by Little and Large Events Pty. Do not share this document with any other suppliers without express written permission by Little and Large Events Pty.

## Contact

---

Andrew McPherson  
0412 983 967  
[andrew@littleandlarge.com.au](mailto:andrew@littleandlarge.com.au)

---

**Little & Large**