

Saturation Studio

Mood Board

Elevations

Floor Plan

Uniform Design

SATURATION STUDIO

A bold and interactive colour lab where creativity takes centre stage. Across four vibrant zones, kids can design their own T-shirts, mix colours on spinning turntables, create pegboard art, and search for hidden hues in a colour scavenger hunt. Plus, live demos bring colour play to life in the workshop zone.

L&L

MYER

2025

Saturation Studio

MYER

COLOURAMA

NEXT DEMONSTRATION AT:

LET'S PLAY
WITH COLOUR!

ROBINA
CENTRE

COLOURAMA


TEXT TEXTES

THE HUE HUNT

Past Activation Highlights

A look back at how this concept has come to life before. From vibrant styling to hands-on engagement, these images capture the atmosphere, details, and interactive elements that made the experience memorable. Each version can be tailored to suit new locations, layouts, and audiences.




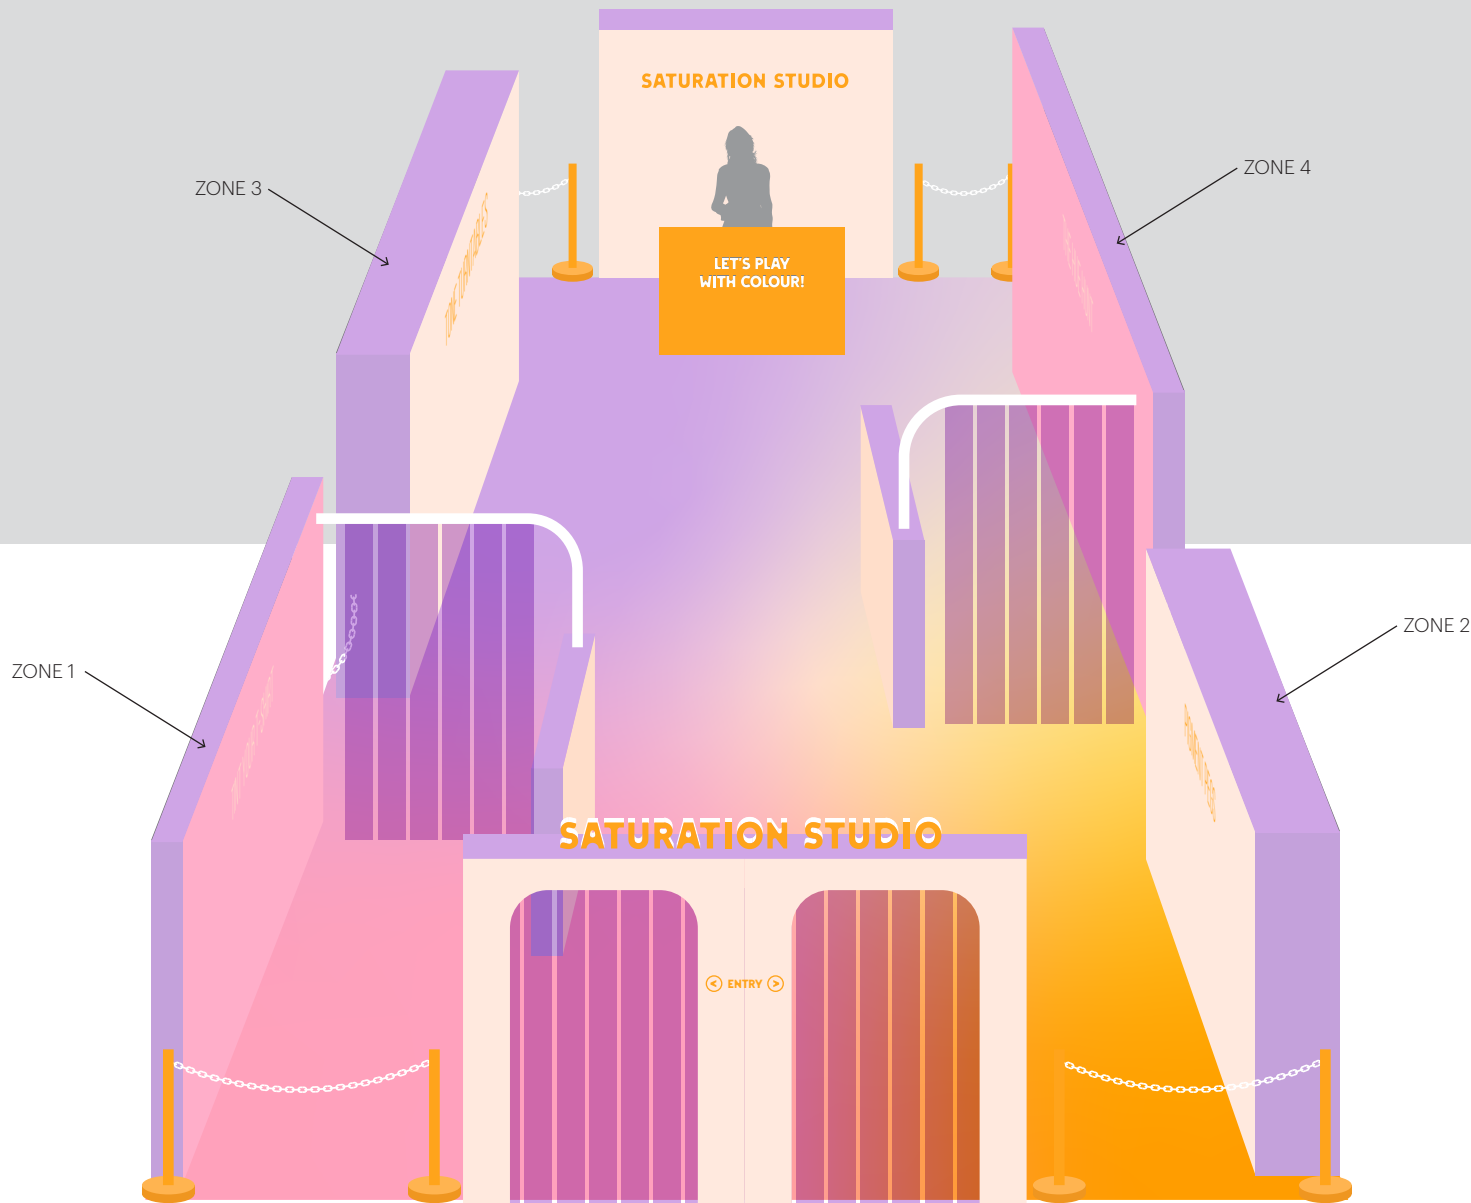

Saturation Studio
Full Set

3D Elevation


ELEVATION
SCALE NTS

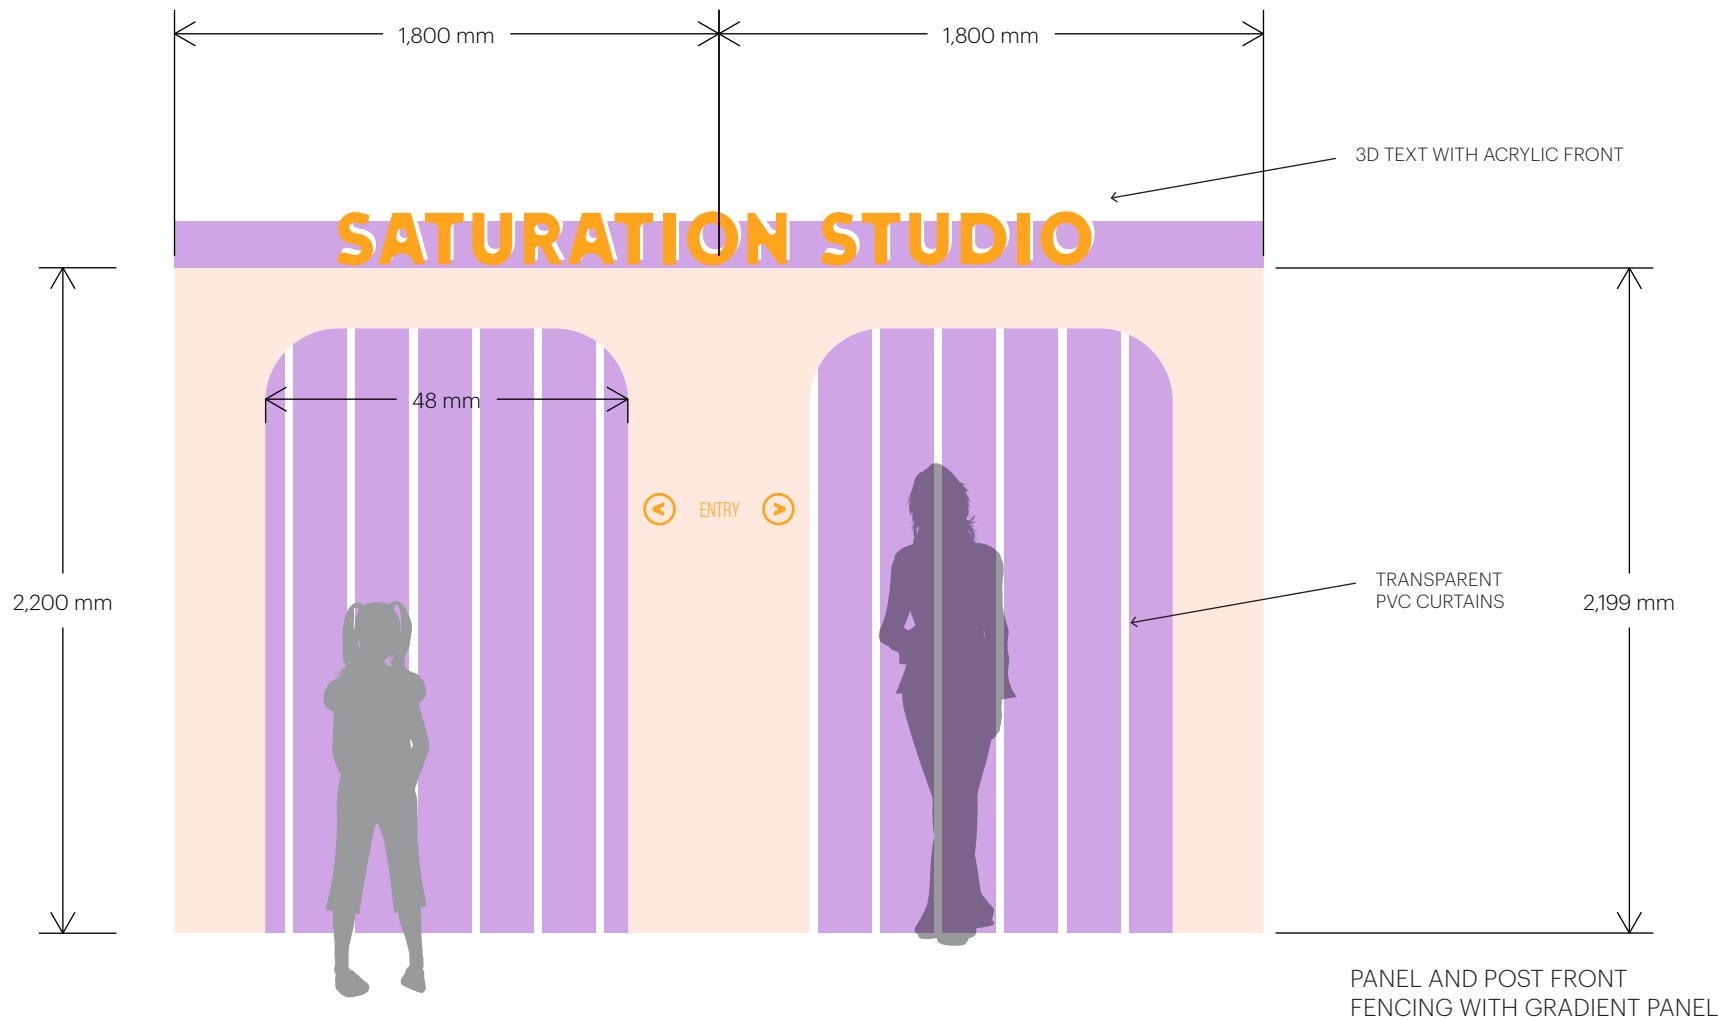

Front
Entrance


Front View

ELEVATION
SCALE 1:25

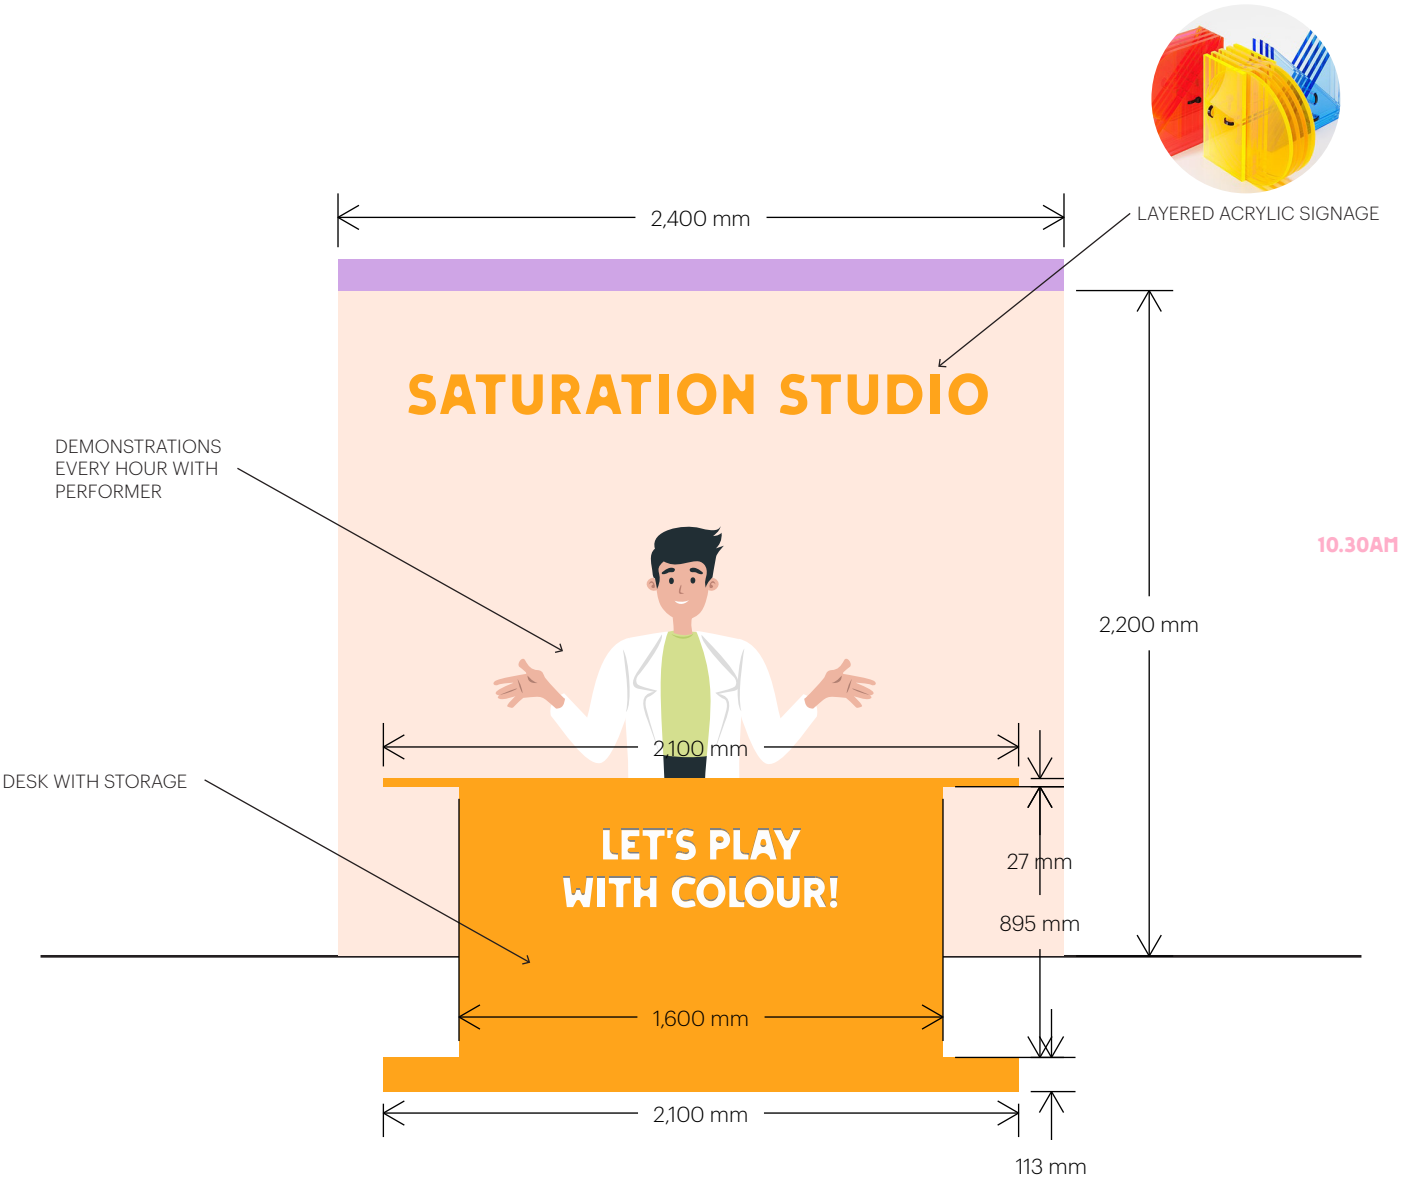


Demonstration
Area

Front View

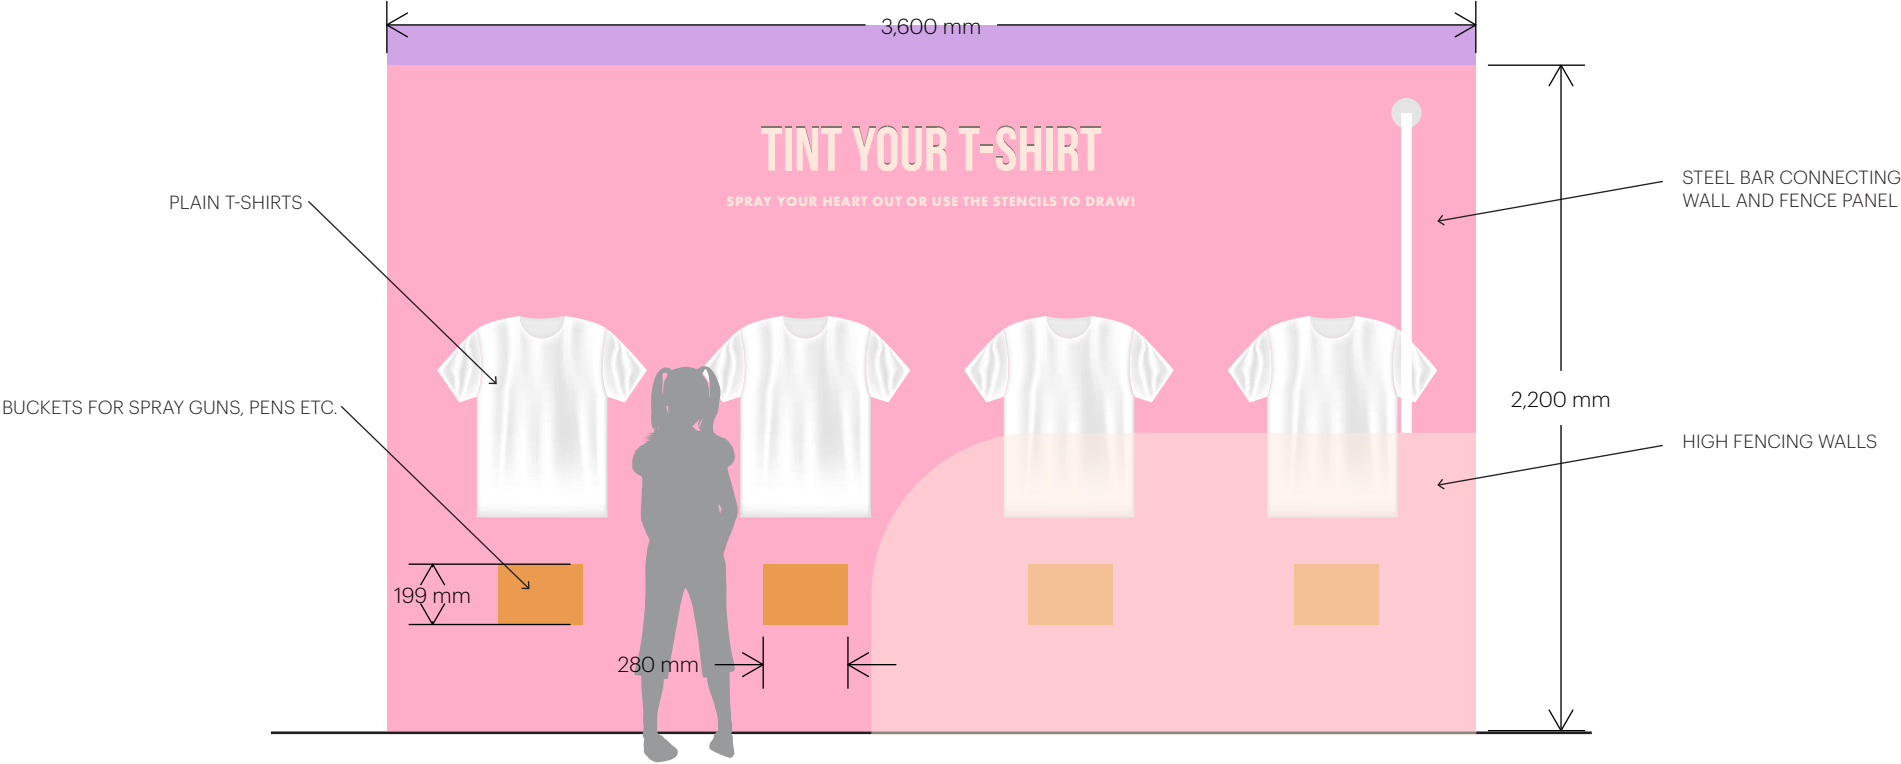

Zone 1
Wall

Front view
ELEVATION
SCALE 1:25

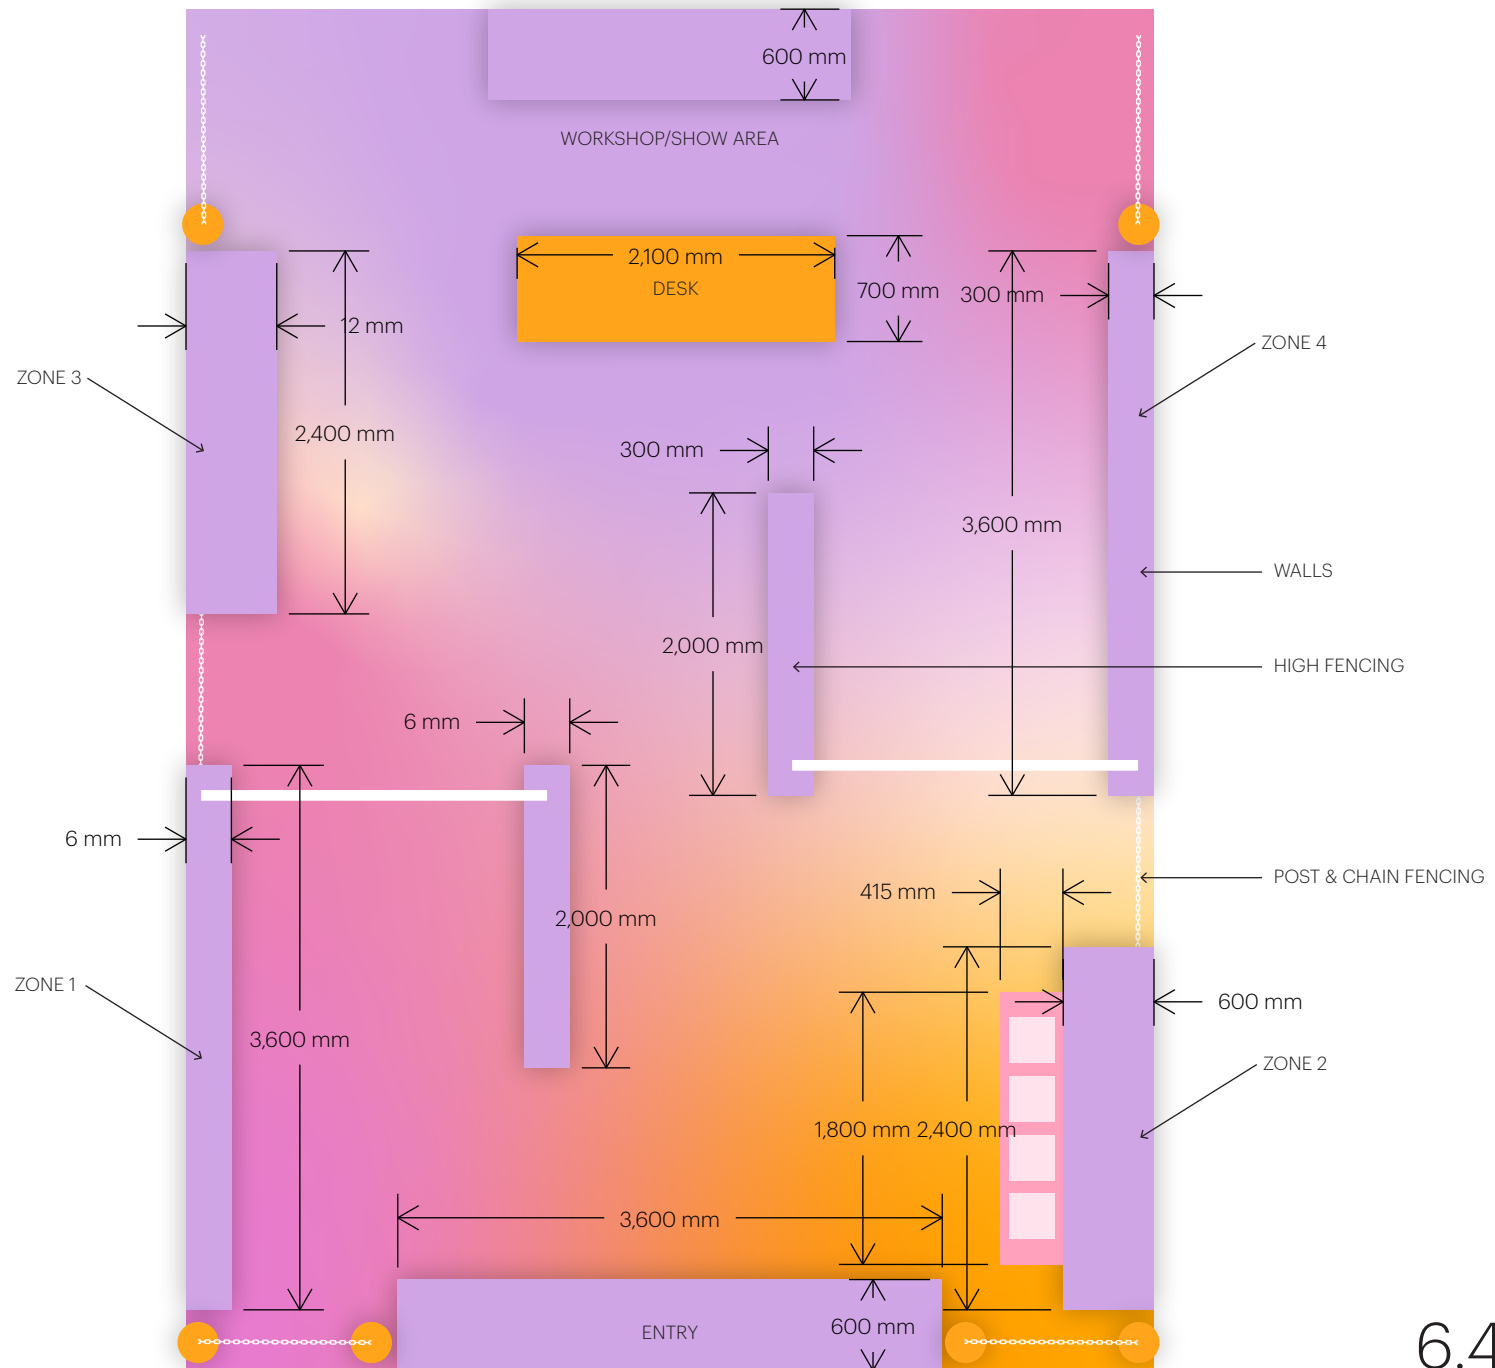

Full Set
Floorplan

6.4m x 9m

FLOORPLAN
SCALE 1:50

We sweat the small stuff.

But for you, that's all in the background. It's important to us, as we pride ourselves on well thought out, smooth events. We thought we'd mention a few standard inclusions for events from L&L.

On Day Supervisor

We always have a supervisor on site for the first day of live events. We're problem solvers, creative thinkers and practical people to make the event run as smooth as possible.

Responsive — Fix Problems

It's who we are. If there's an issue, we are prompt to react and solve.

Dedicated Event Producer

As easy point of contact, your producer knows your job start to finish. All the knowledge in one spot.

One Roof, Design to Install

Because we are a full service team, with in-house design, build capabilities, and producers all in the one spot. We've all been along for the ride for each job, so our knowledge base of exactly what's going on in your job, is easily accessible = Quick Answers!

Thank-you.


Concepts by Little & Large.

Unless otherwise specified and/or credited all images, artwork, text and graphics, of this presentation, are the copyright of Little and Large Events Pty. All rights reserved. Designs, ideas and visualisations presented are for the use of the authorized client only. All art, images, designs, and material are copyright of Little and Large Events Pty and may not be resold, added to designs, or displayed in any other unauthorized form of distribution or reproduction without express written permission by Little and Large Events Pty. Do not share this document with any other suppliers without express written permission by Little and Large Events Pty.

Contact

Andrew McPherson
0412 983 967
andrew@littleandlarge.com.au


Little & Large

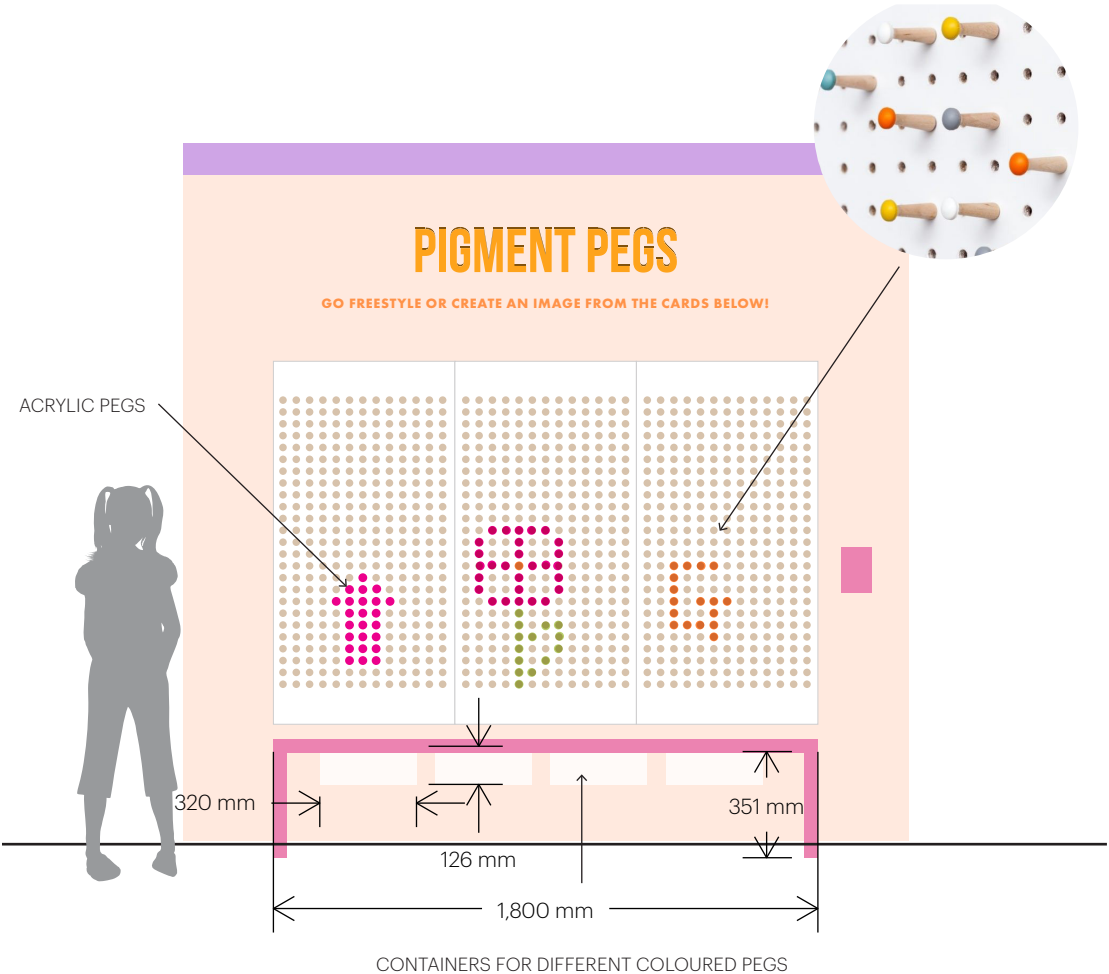

Zone 2
Wall

Front view


ELEVATION
SCALE 1:25

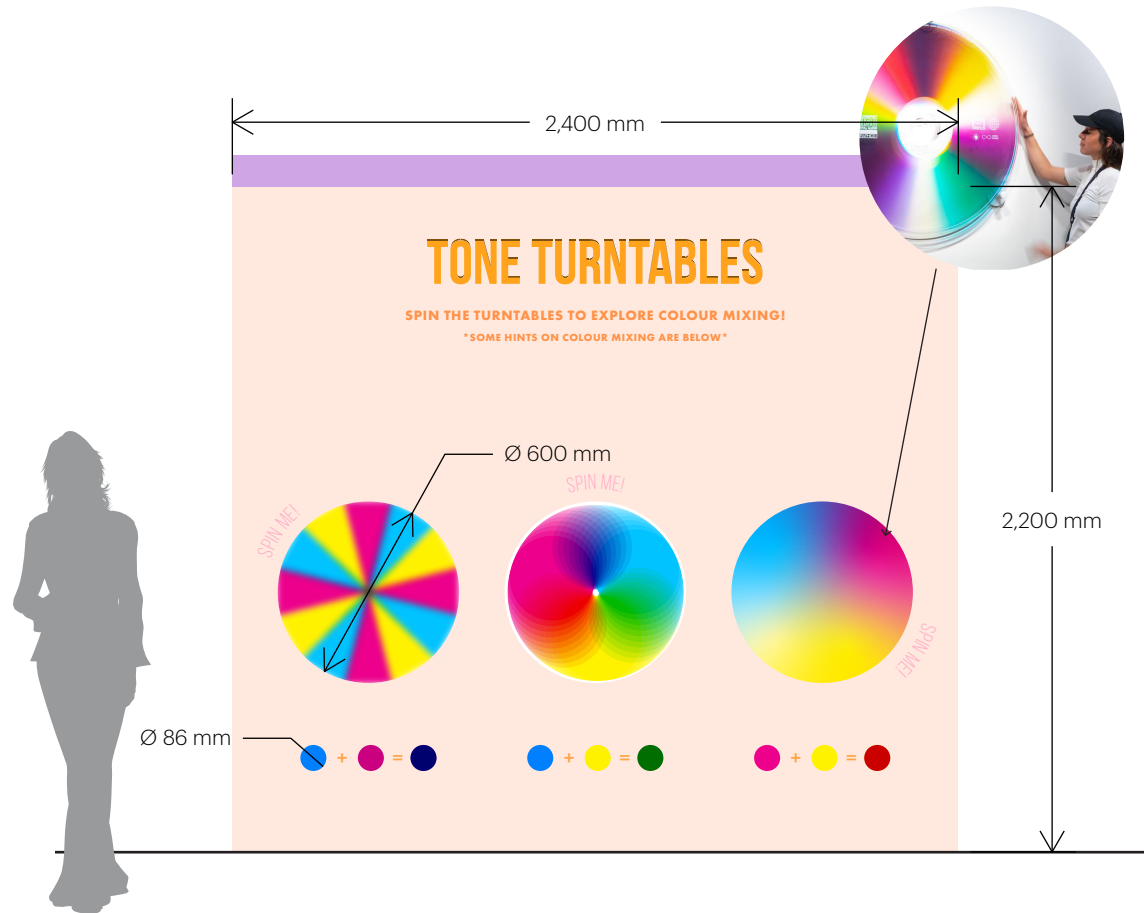

Zone 3 Wall

Front view

ELEVATION
SCALE 1:25

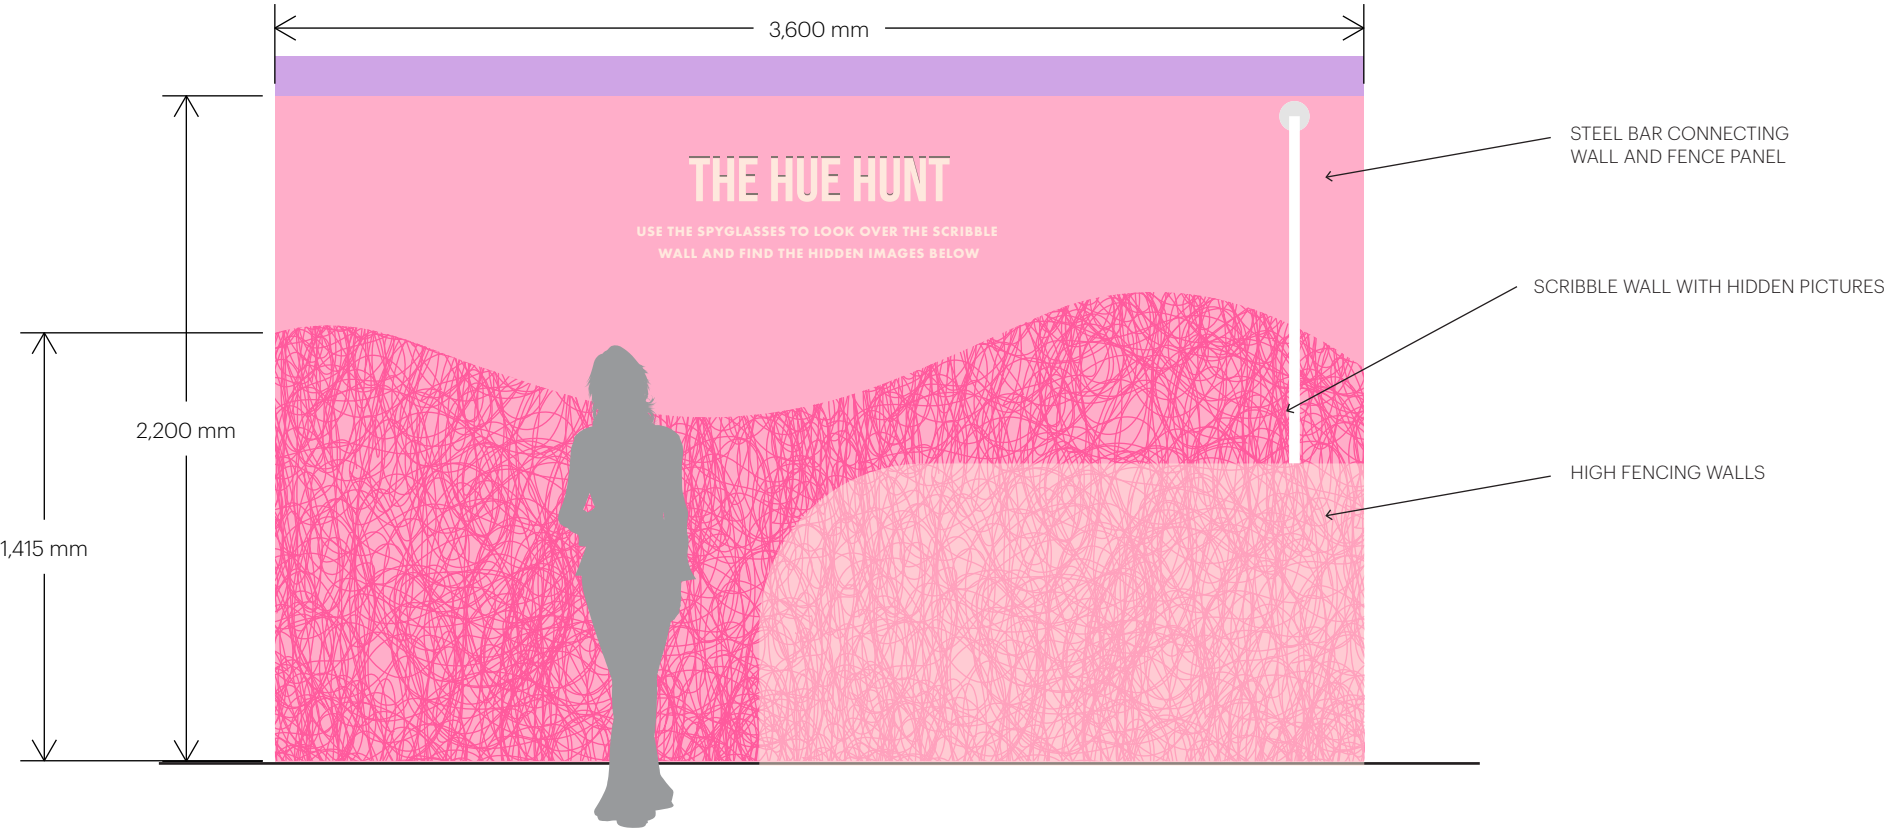

Zone 4
Wall

Front view

ELEVATION
SCALE 1:25



Zone 1
Wall

Rear view

ELEVATION
SCALE 1:25



Demonstration
Area

Front View

ELEVATION
SCALE 1:25



Zone 2
Wall

Rear view

ELEVATION
SCALE 1:25



Zone 3
Wall

Rear view

ELEVATION
SCALE 1:25



Zone 4
Wall

Rear view

ELEVATION
SCALE 1:25