

Surf Sports Shack

Mood Board


Elevations

Floor Plan

Uniform Design

SURF SPORTS SHACK

A high-energy beach-inspired activation that blends creative workshops with interactive challenges. Participants can decorate sporty keepsakes or put their balance to the test on the Wave Rider, where a digital timer tracks every second. Then, jump into action with Ready, Set, Spike!—a button-push jump test that shows just how high you can go. The perfect mix of surf shack vibes and sporty fun.

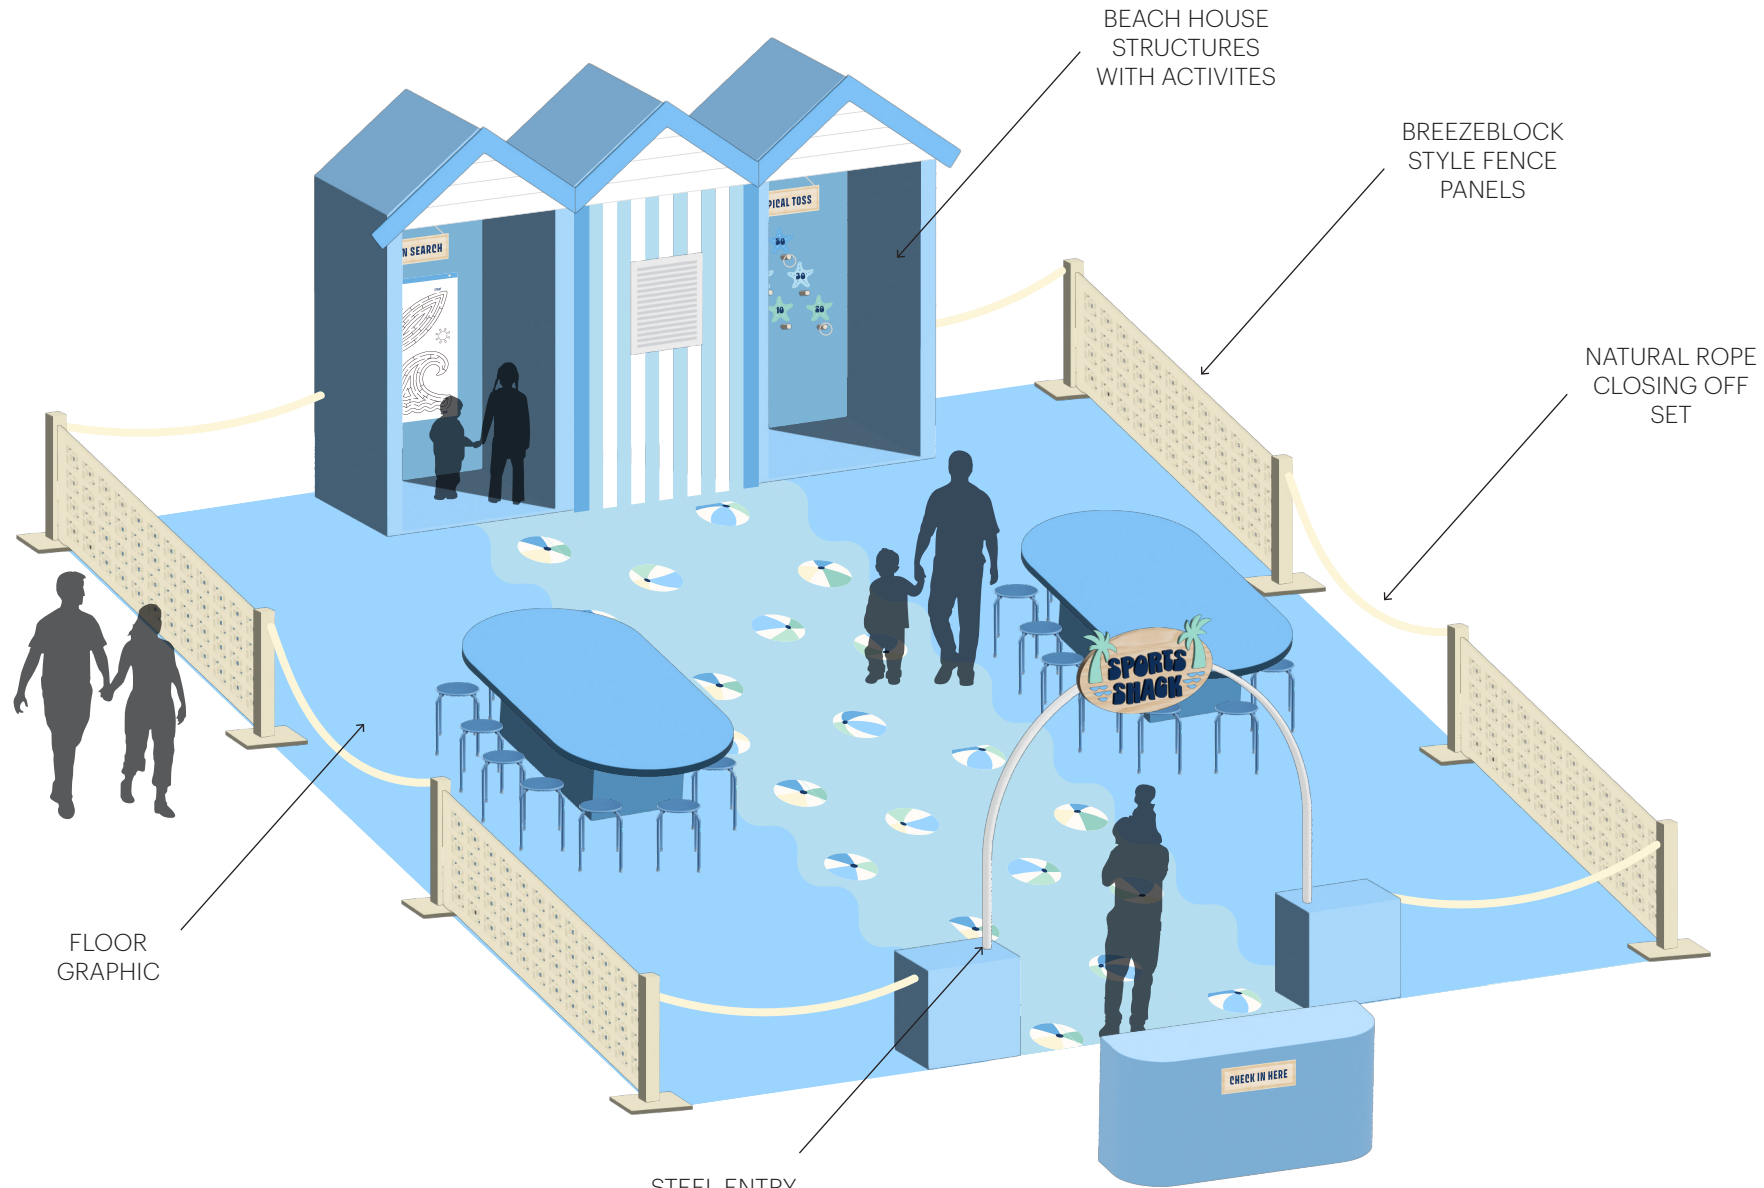

BEACH HOUSE
STRUCTURES
WITH ACTIVITES

BREEZEBLOCK
STYLE FENCE
PANELS

NATURAL ROPE
CLOSING OFF
SET

FLOOR
GRAPHIC

STEEL ENTRY
ARBOUR WITH
TOP SIGN

CHECK IN HERE

SPORTS
SHACK

Surf Sports Shack Craft Zone Full Set

3D Elevation


ELEVATION
SCALE NTS



Steady Surfer Balance Challenge, Zone 3


3D Elevation

ELEVATION
SCALE NTS

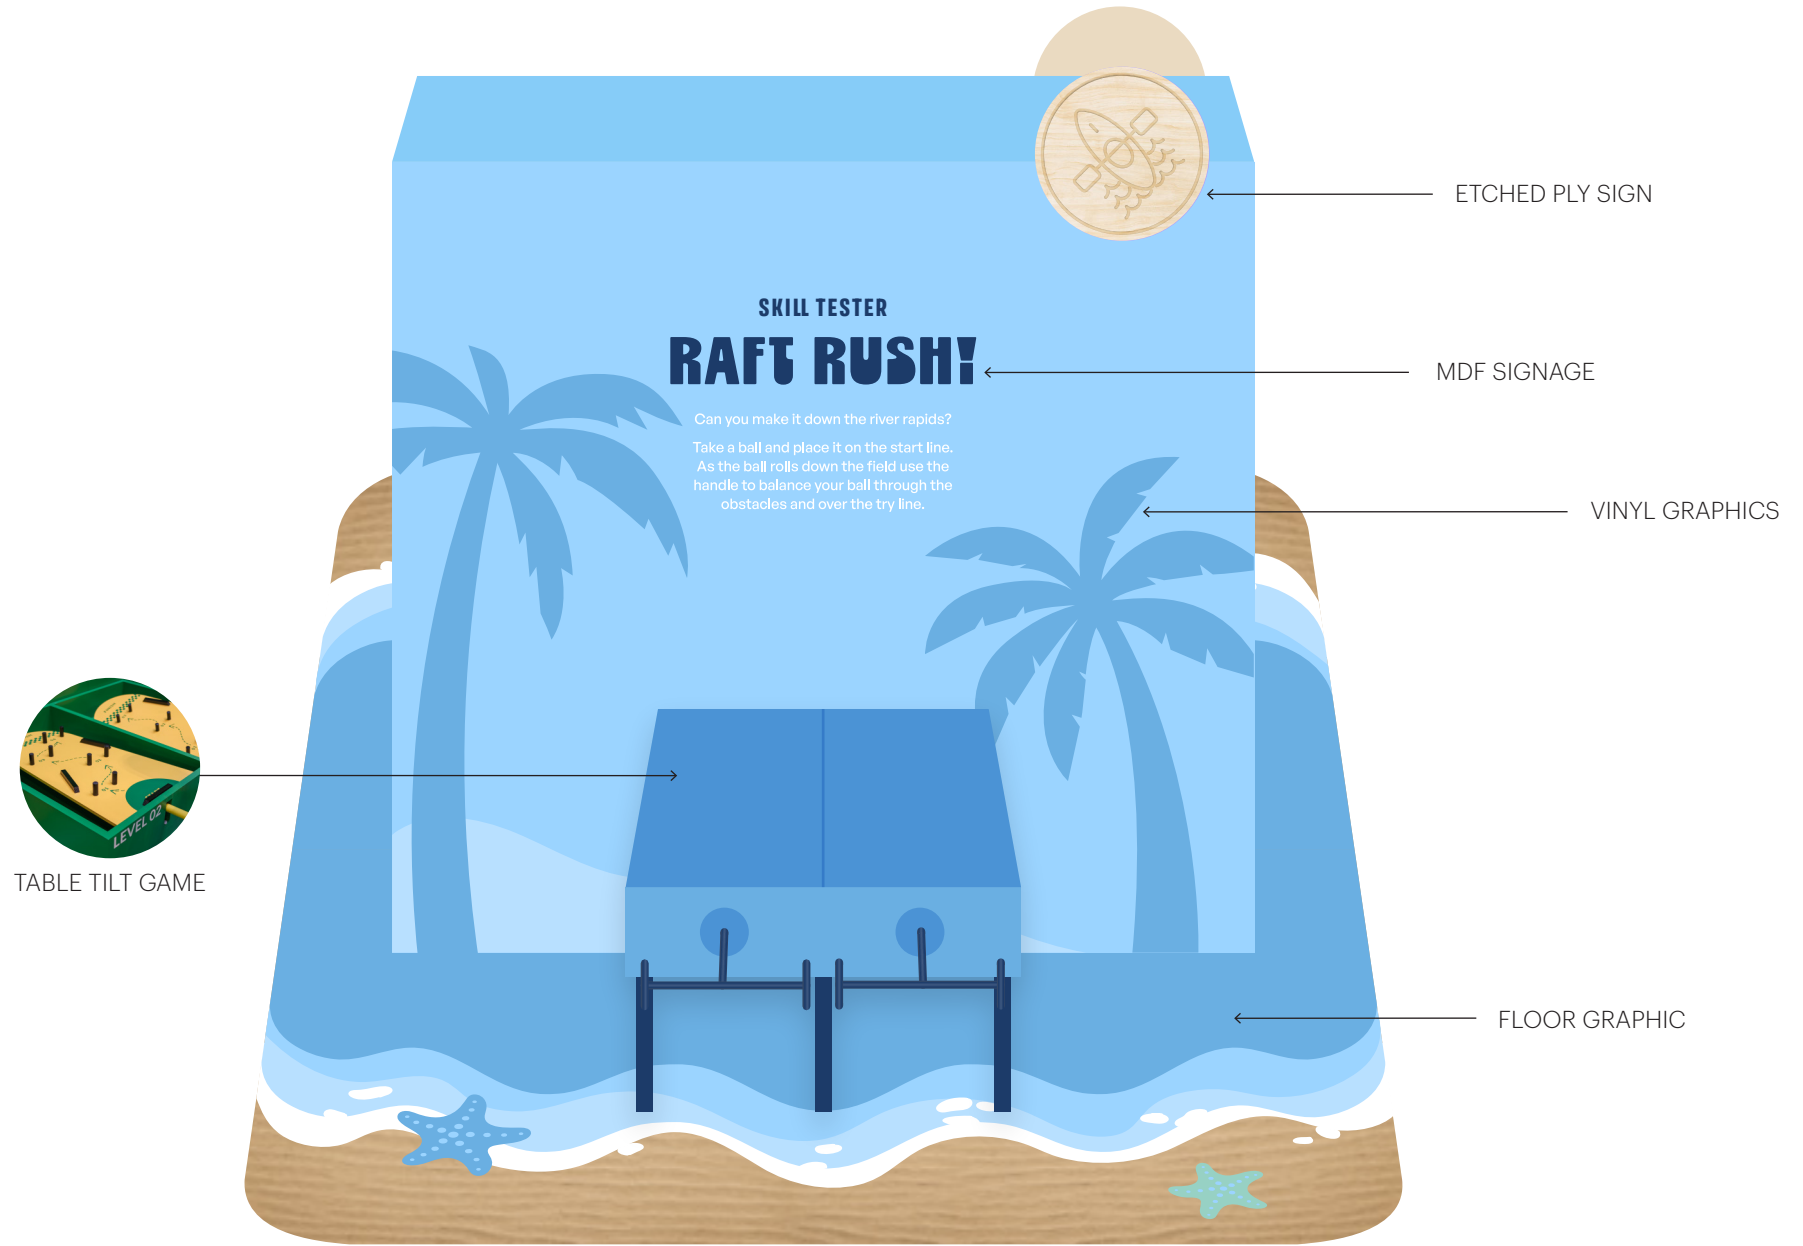

Rafting Table
Tilt, Zone 2

3D Elevation

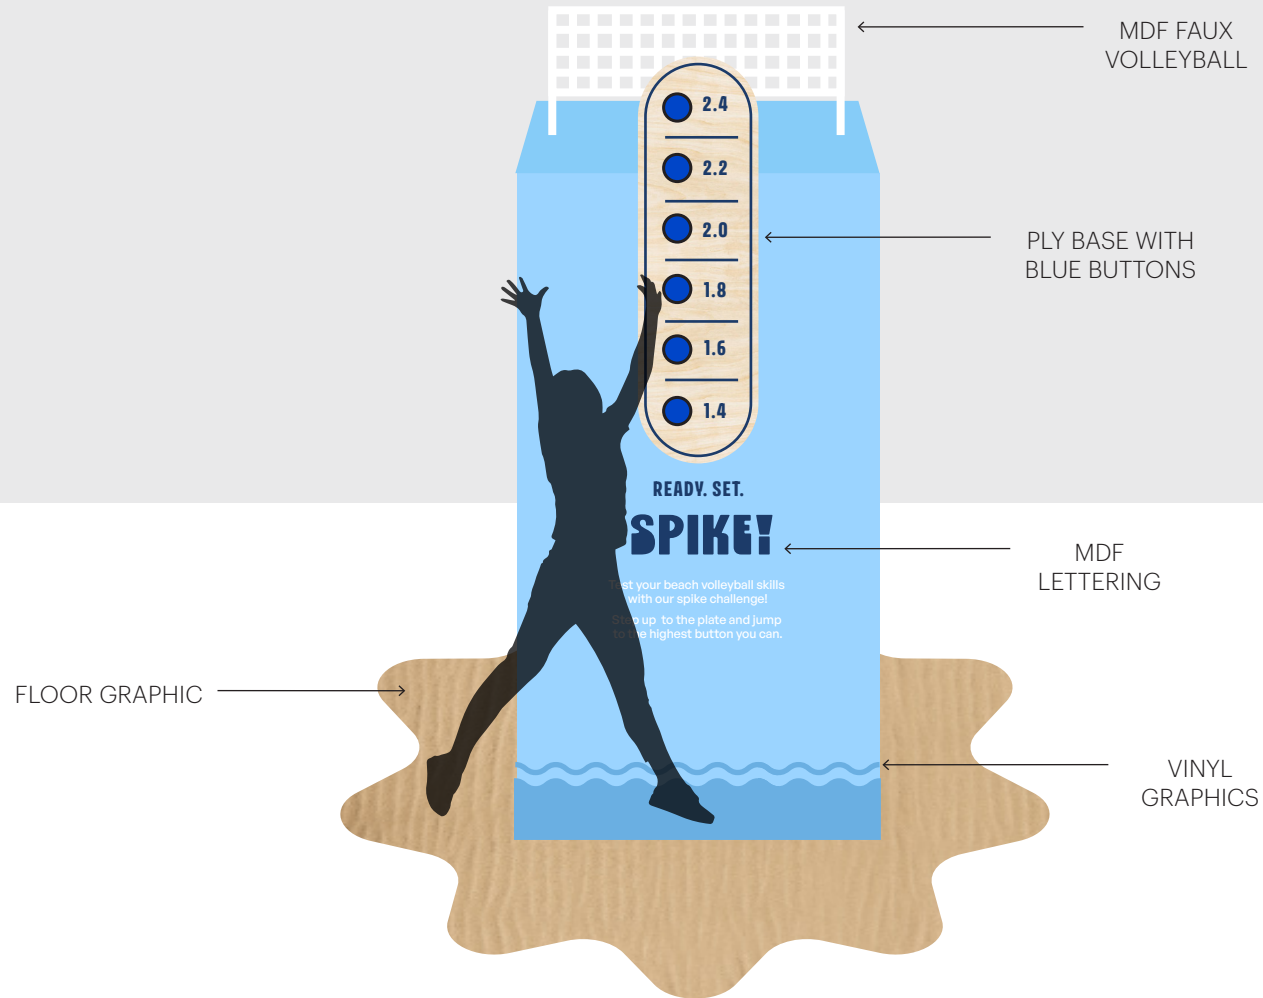

Beach Volleyball Jump Challenge, Zone 4

Front view


ELEVATION
SCALE 1:25



Beach Volleyball Jump Challenge, Zone 4

Rear View


ELEVATION
SCALE 1:25

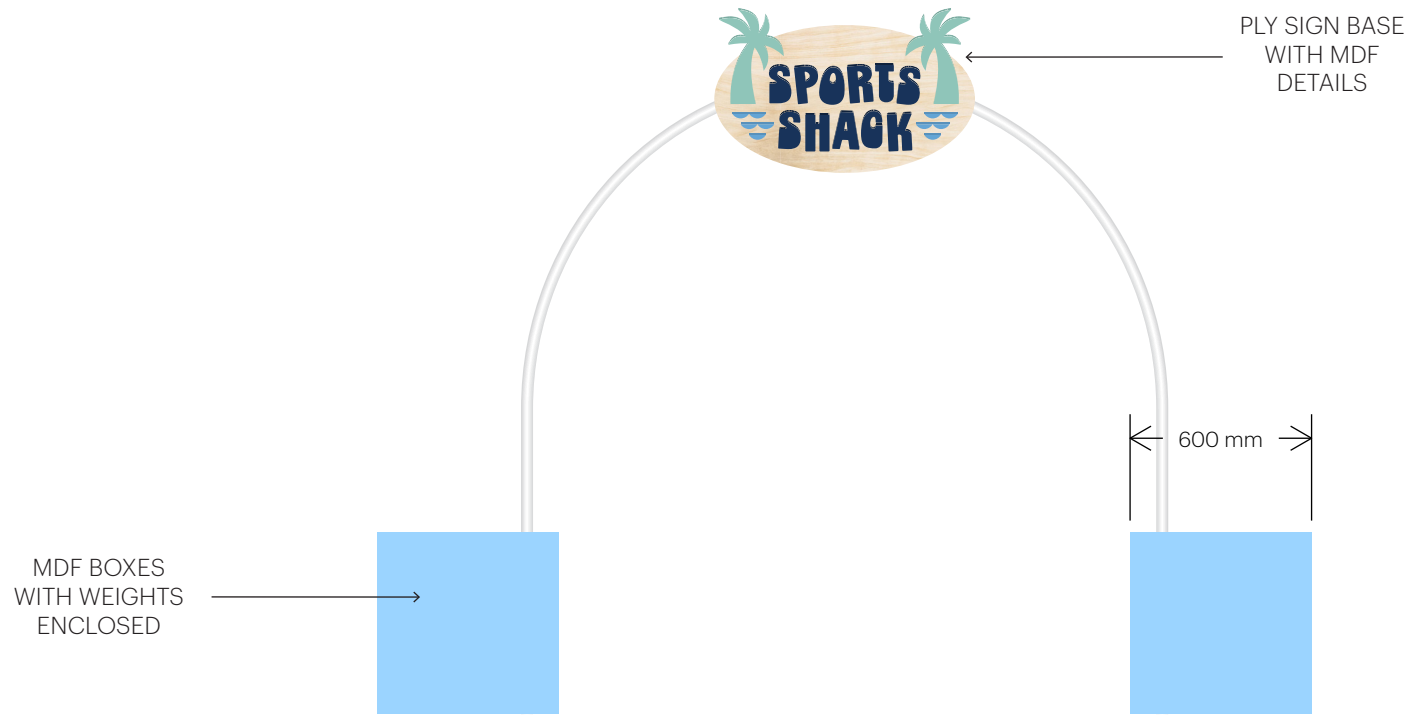

Craft Zone
Entry Arbour

Front View

ELEVATION
SCALE 1:25

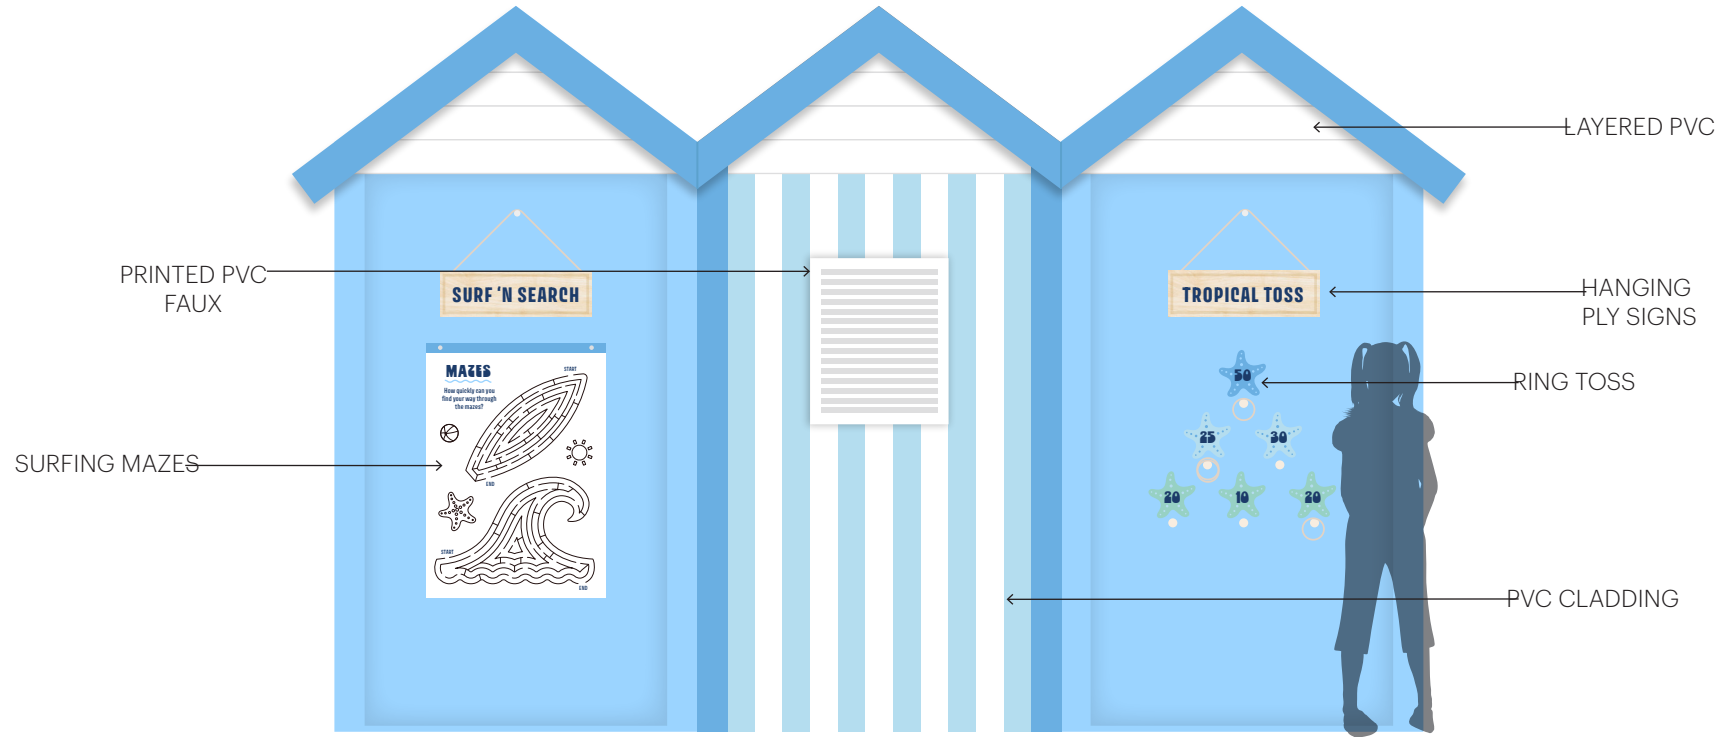

Craft Zone
Entry Arbour

Front View

ELEVATION
SCALE 1:25




Staff will be provided with a branded blue t-shirt and white drawstring shorts, as well as a branded white visor. Staff will be required to wear their own white sneakers.

Please note visual is indicative only and exact items are subject to sizing and availability.

Uniform

Front View


MOCKUP
SCALE NTS

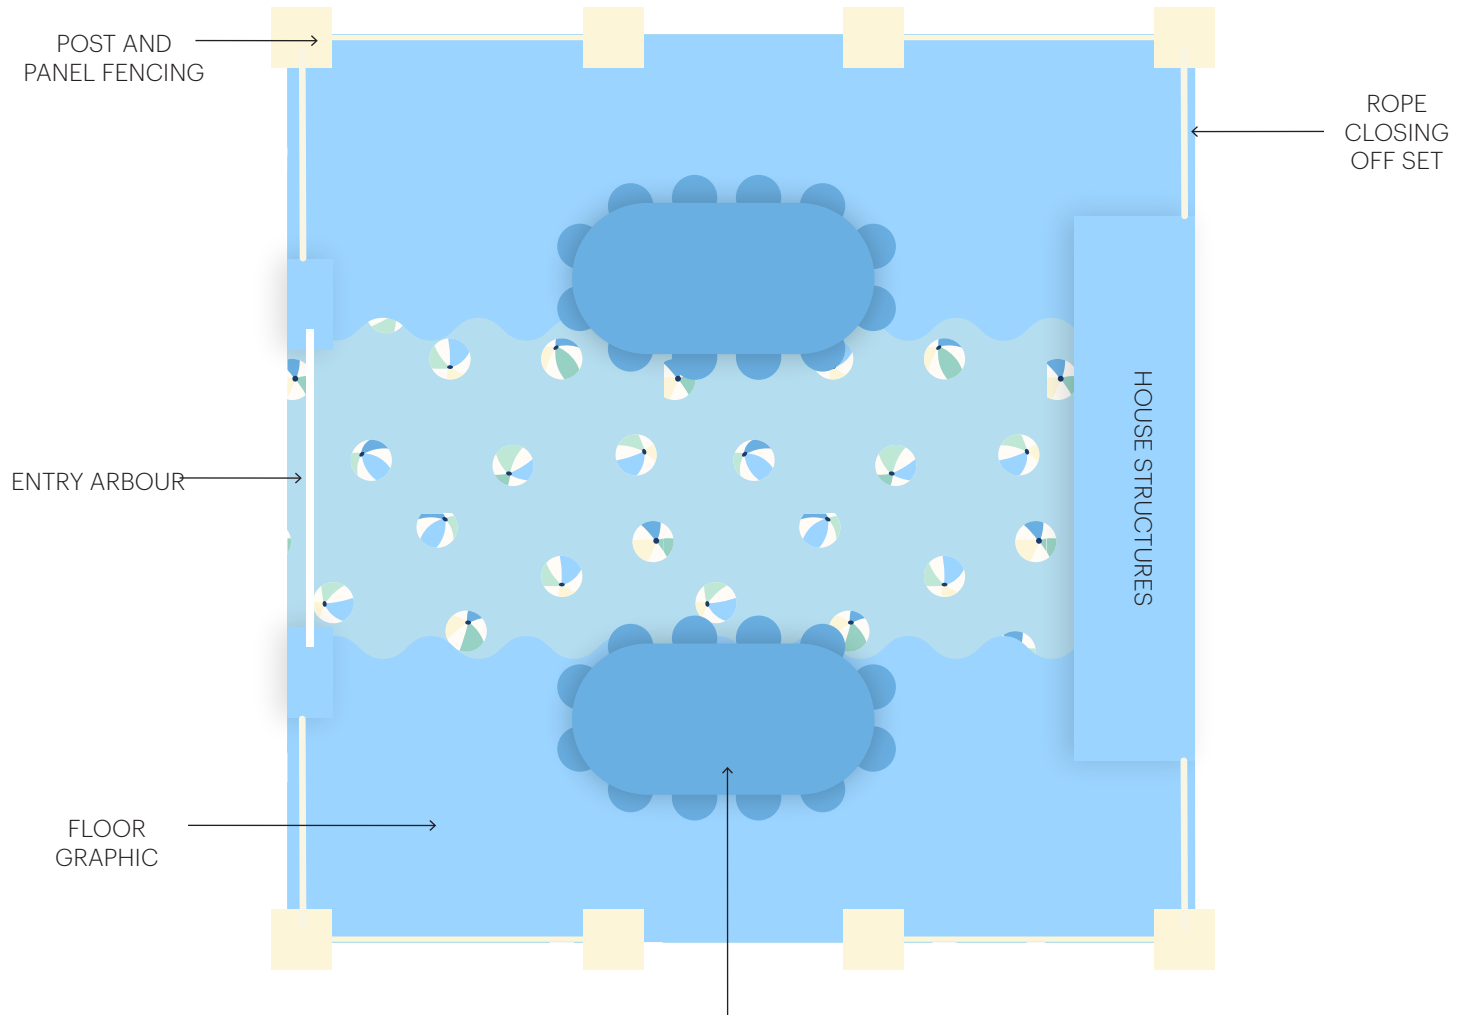

Craft Zone
Floorplan


6m x 6m

FLOORPLAN
SCALE 1:50

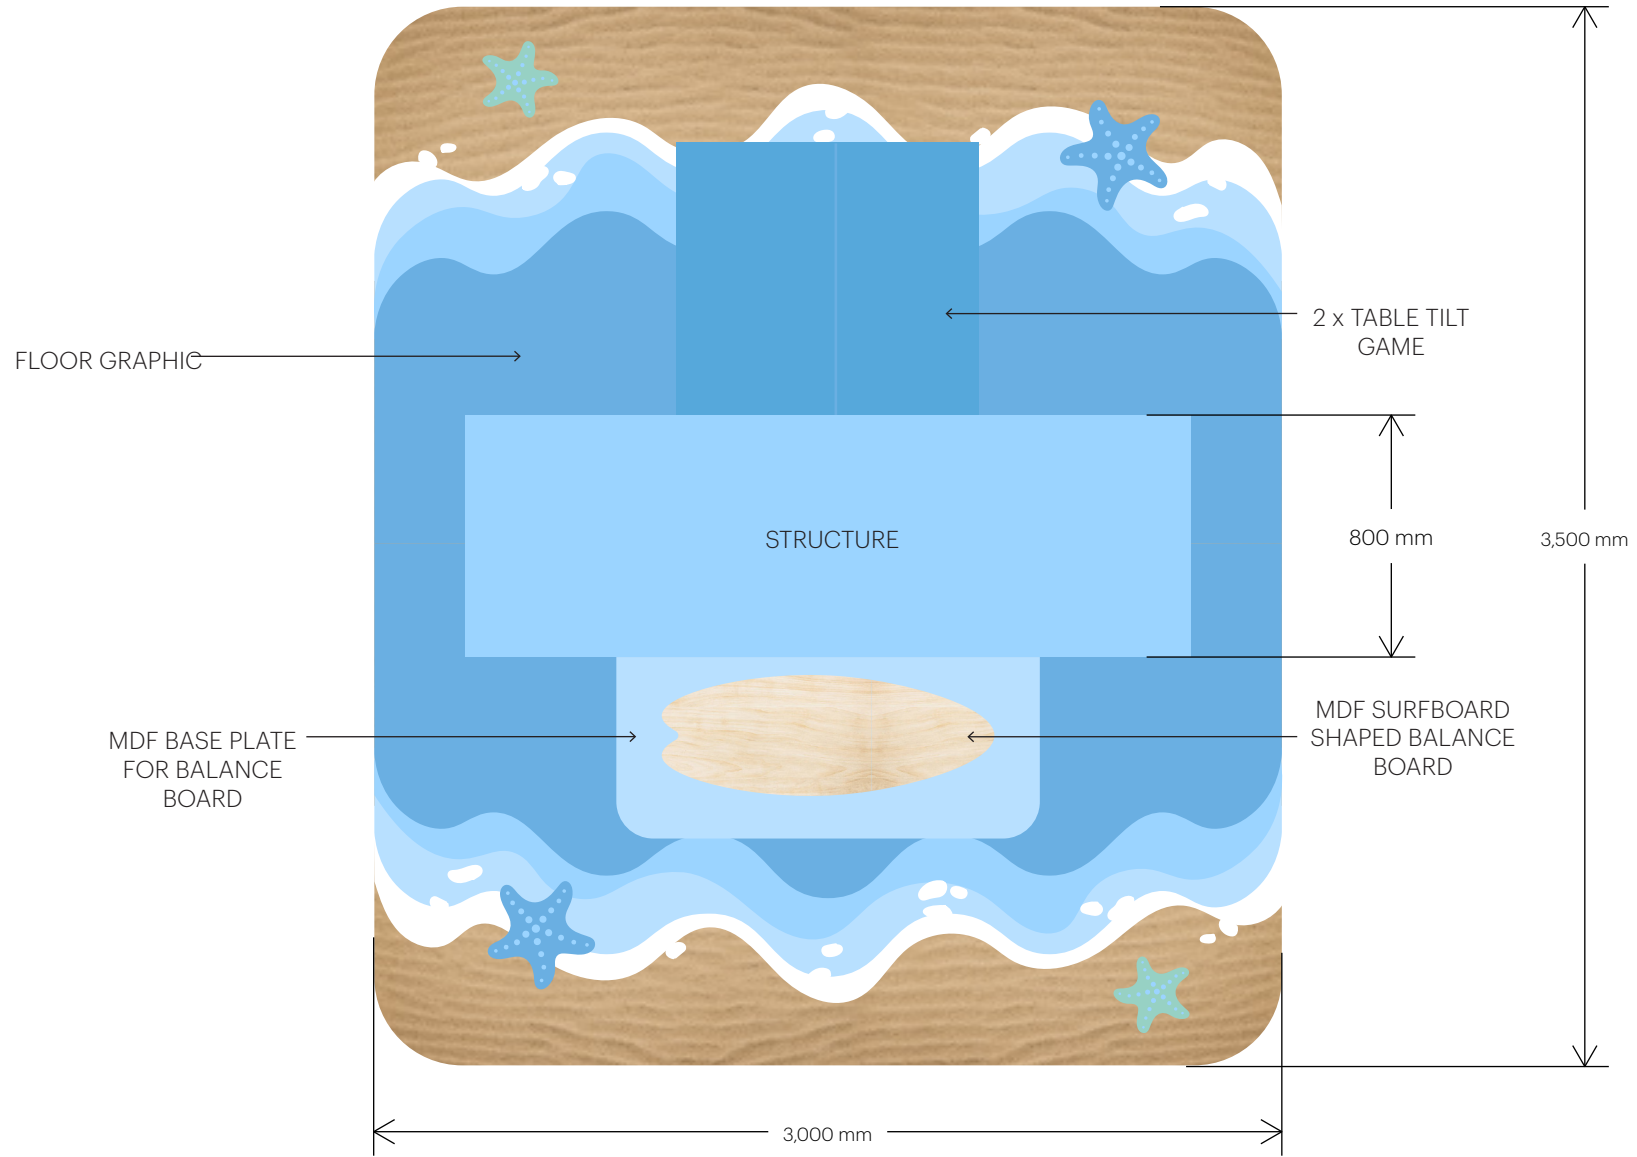

Zone 2 and 3
Floorplan

3m x 3.5m

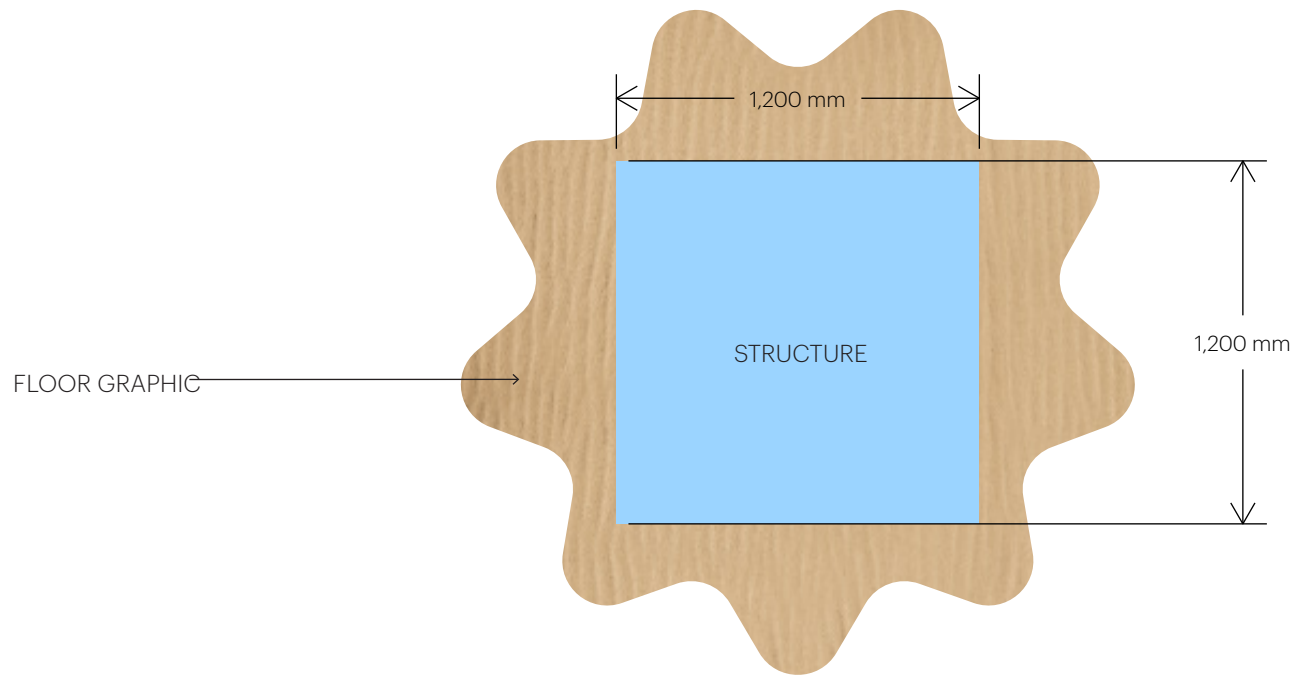

Zone 4
Floorplan

2.2m x 2.2m

FLOORPLAN
SCALE 1:25

We sweat the small stuff.

But for you, that's all in the background. It's important to us, as we pride ourselves on well thought out, smooth events. We thought we'd mention a few standard inclusions for events from L&L.

On Day Supervisor

We always have a supervisor on site for the first day of live events. We're problem solvers, creative thinkers and practical people to make the event run as smooth as possible.

Responsive — Fix Problems

It's who we are. If there's an issue, we are prompt to react and solve.

Dedicated Event Producer

As easy point of contact, your producer knows your job start to finish. All the knowledge in one spot.

One Roof, Design to Install

Because we are a full service team, with in-house design, build capabilities, and producers all in the one spot. We've all been along for the ride for each job, so our knowledge base of exactly what's going on in your job, is easily accessible = Quick Answers!

Thank-you.

Concepts by Little & Large.

Unless otherwise specified and/or credited all images, artwork, text and graphics, of this presentation, are the copyright of Little and Large Events Pty. All rights reserved. Designs, ideas and visualisations presented are for the use of the authorized client only. All art, images, designs, and material are copyright of Little and Large Events Pty and may not be resold, added to designs, or displayed in any other unauthorized form of distribution or reproduction without express written permission by Little and Large Events Pty. Do not share this document with any other suppliers without express written permission by Little and Large Events Pty.

Contact

Andrew McPherson
0412 983 967
andrew@littleandlarge.com.au

Little & Large