

# The Rhythm Room

---

Mood Board

---

Elevations

---

Floor Plan

---

Uniform Design


---



# *rhythm* **room**



Step into Rhythm Room—a music-fuelled activation made for mini movers and retro lovers alike. Guests can personalise their own vinyl-inspired art, learn trending dance moves, then step into a glowing 360° camera booth to capture their ultimate boogie moment. With free sessions and all-ages appeal, Rhythm Room hits all the right notes for creative, interactive fun.

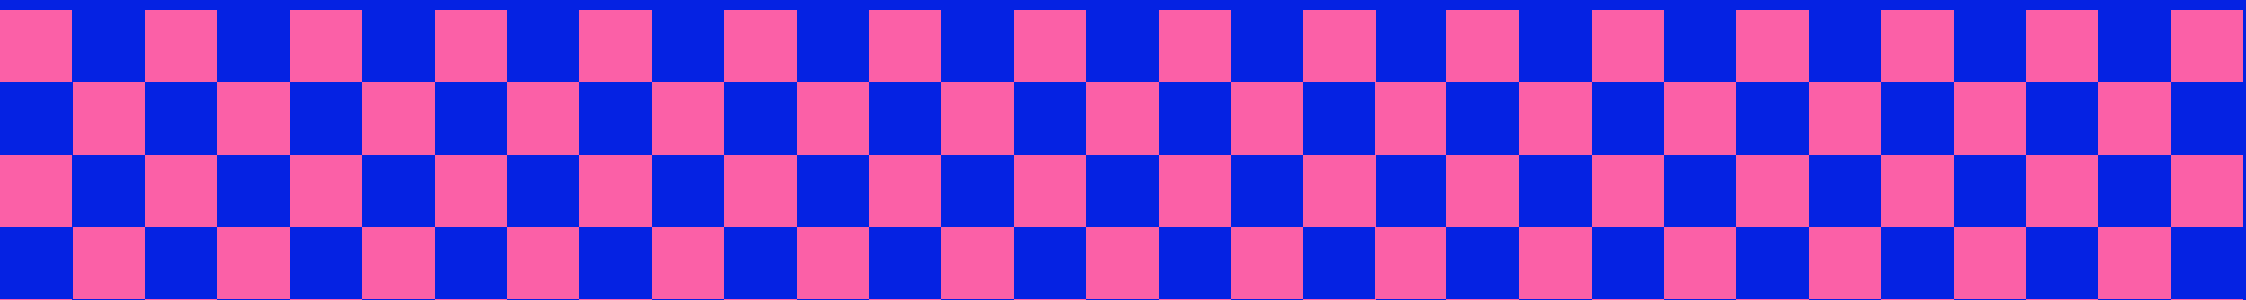





### Rhythm Room

Free interactive dance workshops,  
groovy record art and 360 camera  
experience.

MON 18 - SUN 24 SEPT  
10AM - 2PM DAILY

Visit [westfield.com.au/rhythmroom](http://westfield.com.au/rhythmroom)  
for more information





## Past Activation Highlights

A look back at how this concept has come to life before. From vibrant styling to hands-on engagement, these images capture the atmosphere, details, and interactive elements that made the experience memorable. Each version can be tailored to suit new locations, layouts, and audiences.






# Rhythm Room Full Set

## 3D Elevation


PERSPECTIVE VIEW  
SCALE 1:25

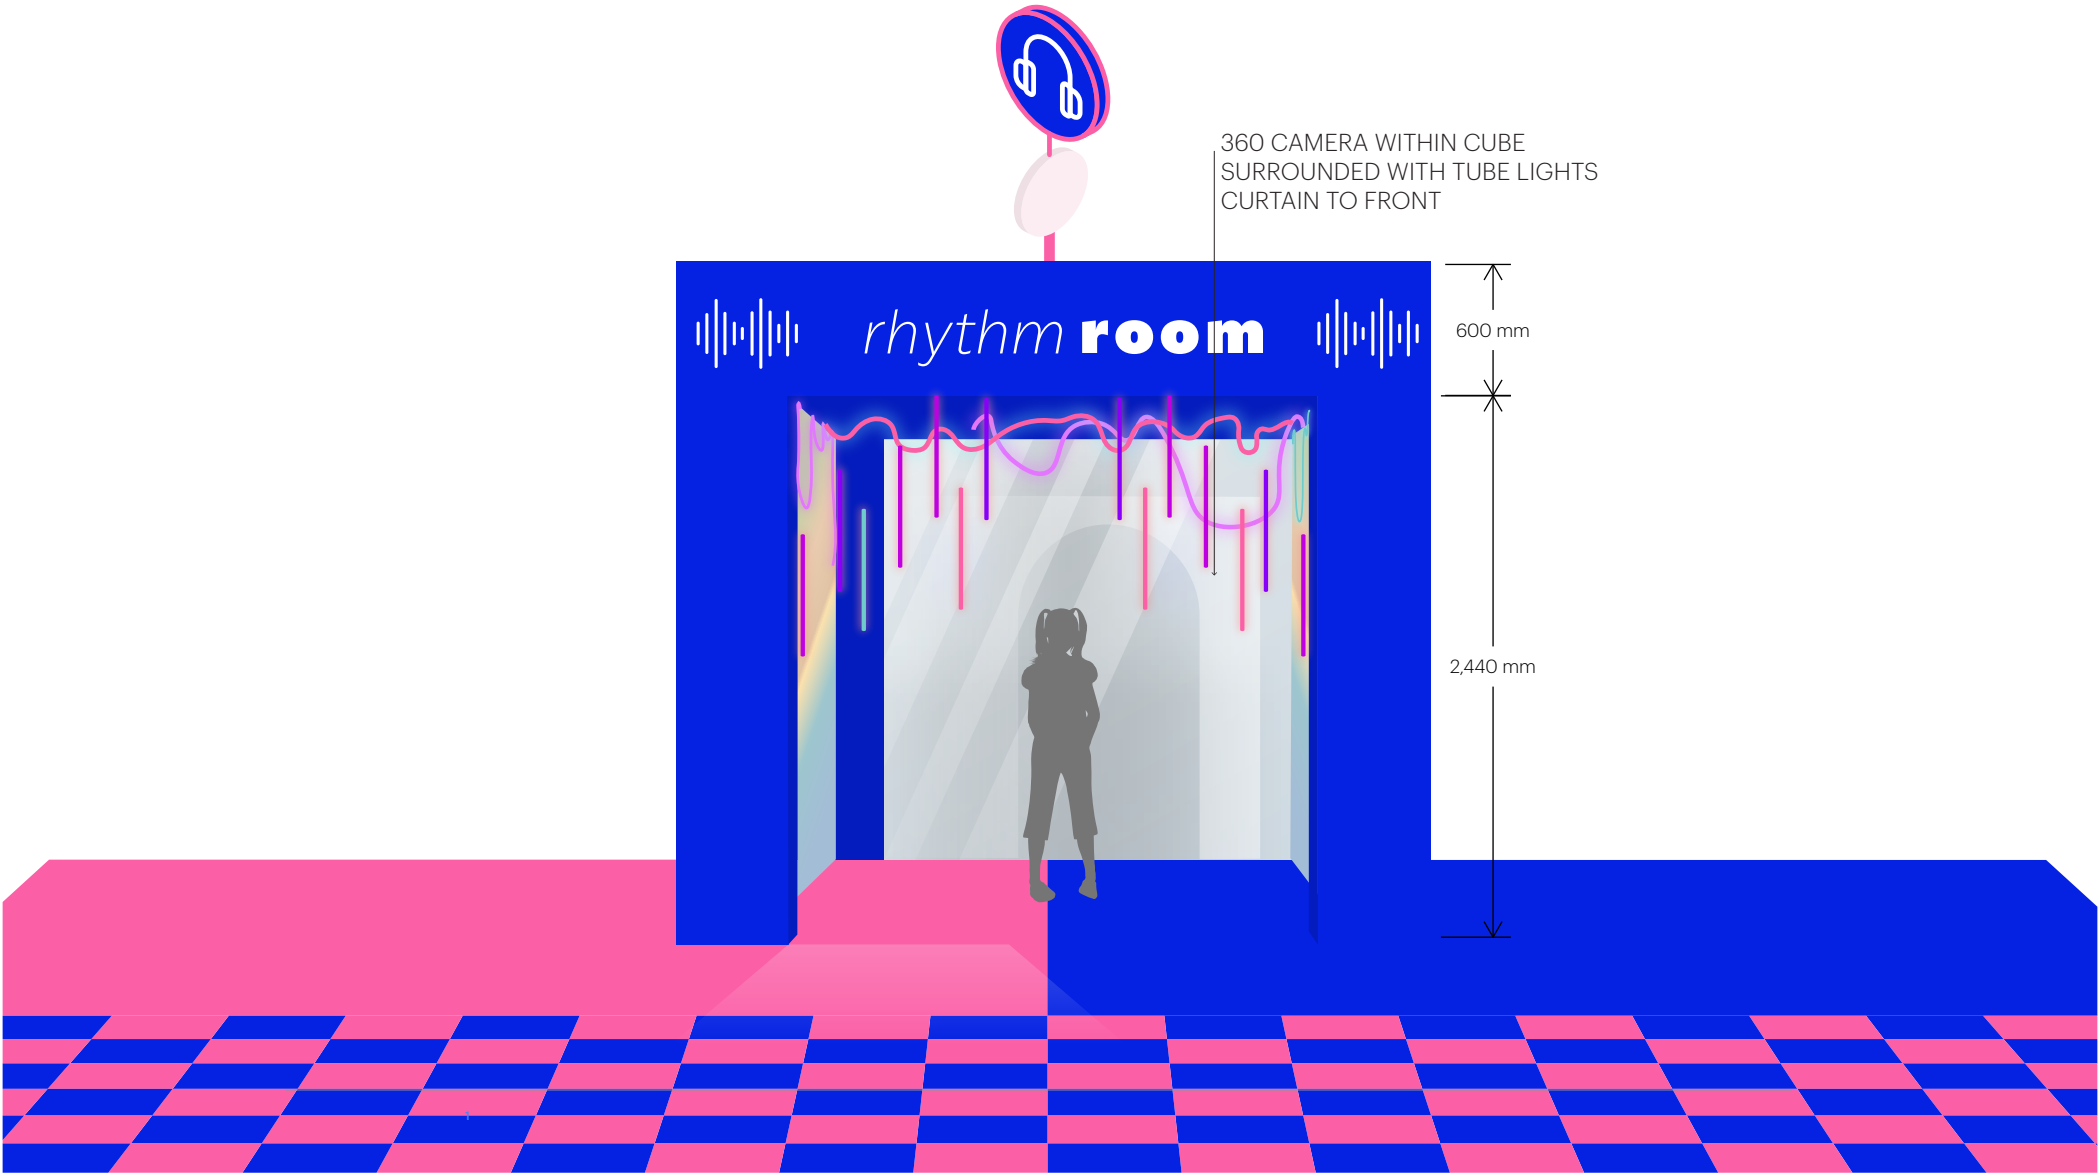


Rhythm Room  
Cube

Room View


ELEVATION  
SCALE 1:25

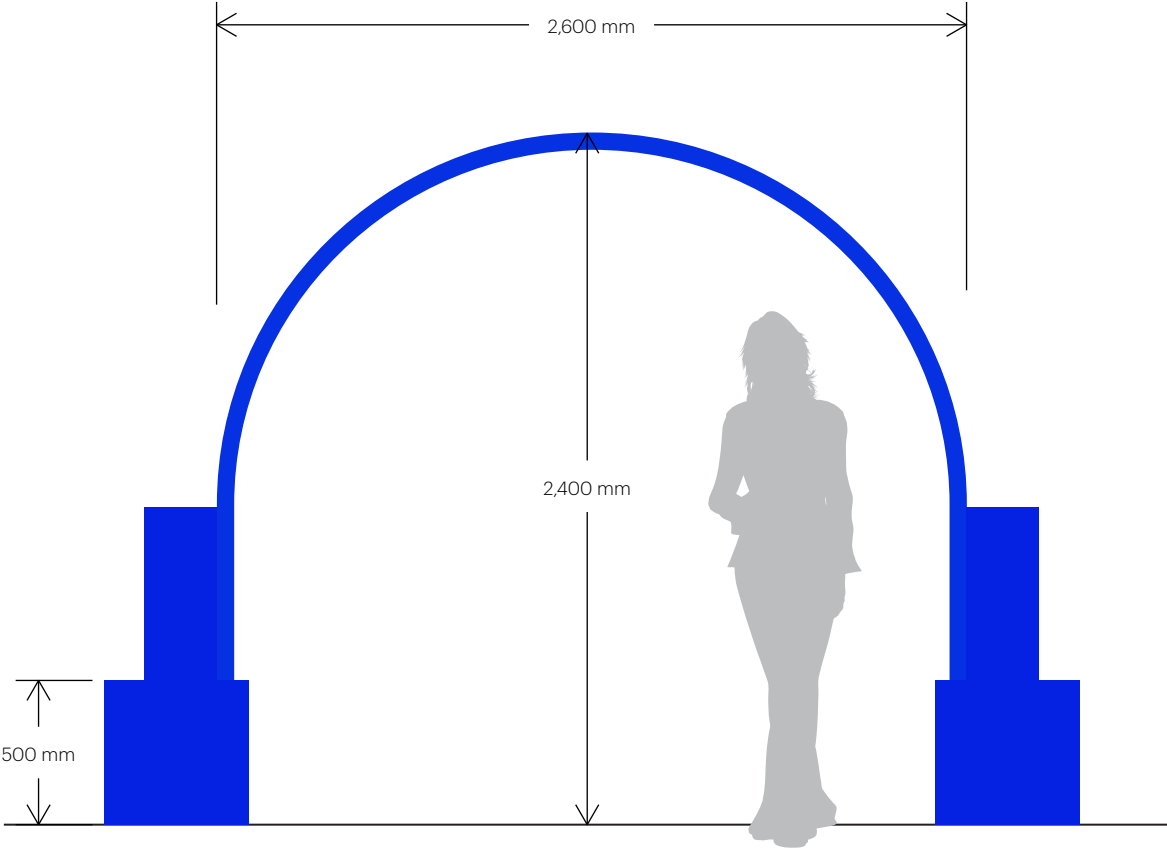

Arched  
Walkway

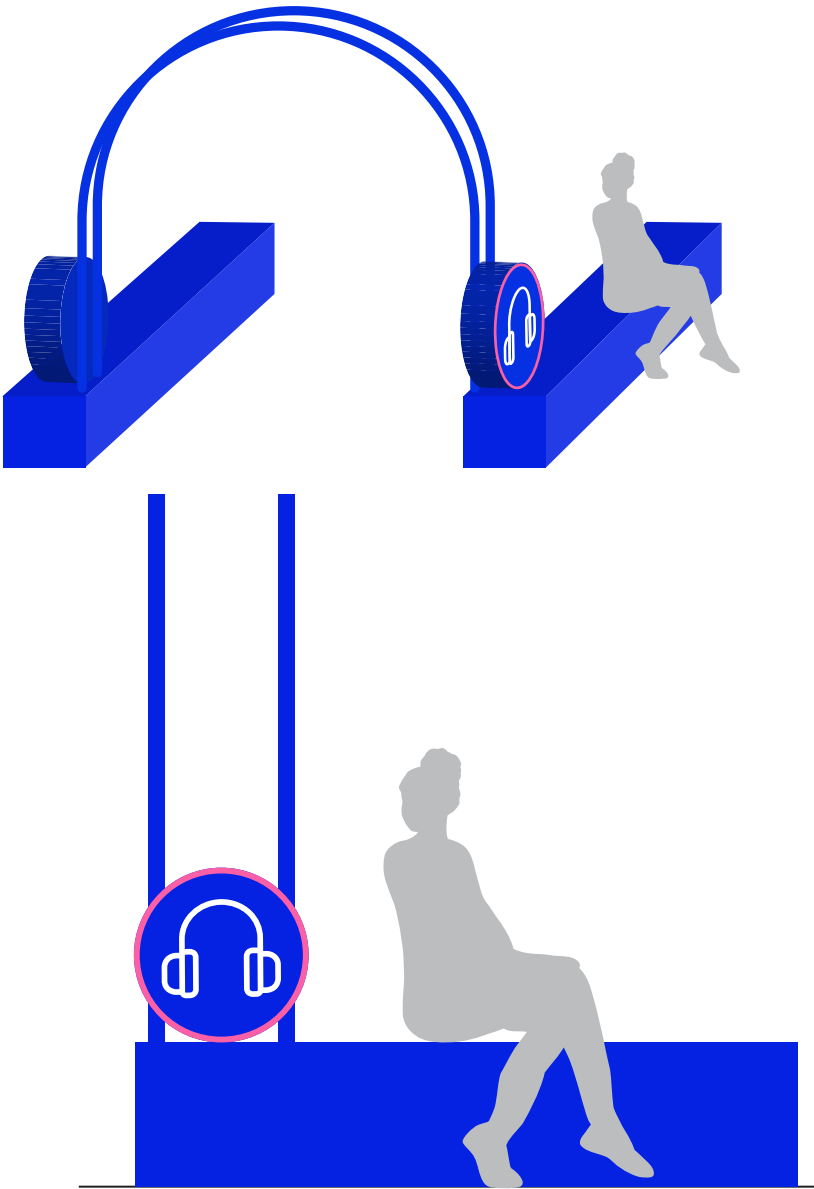


Front and Side View

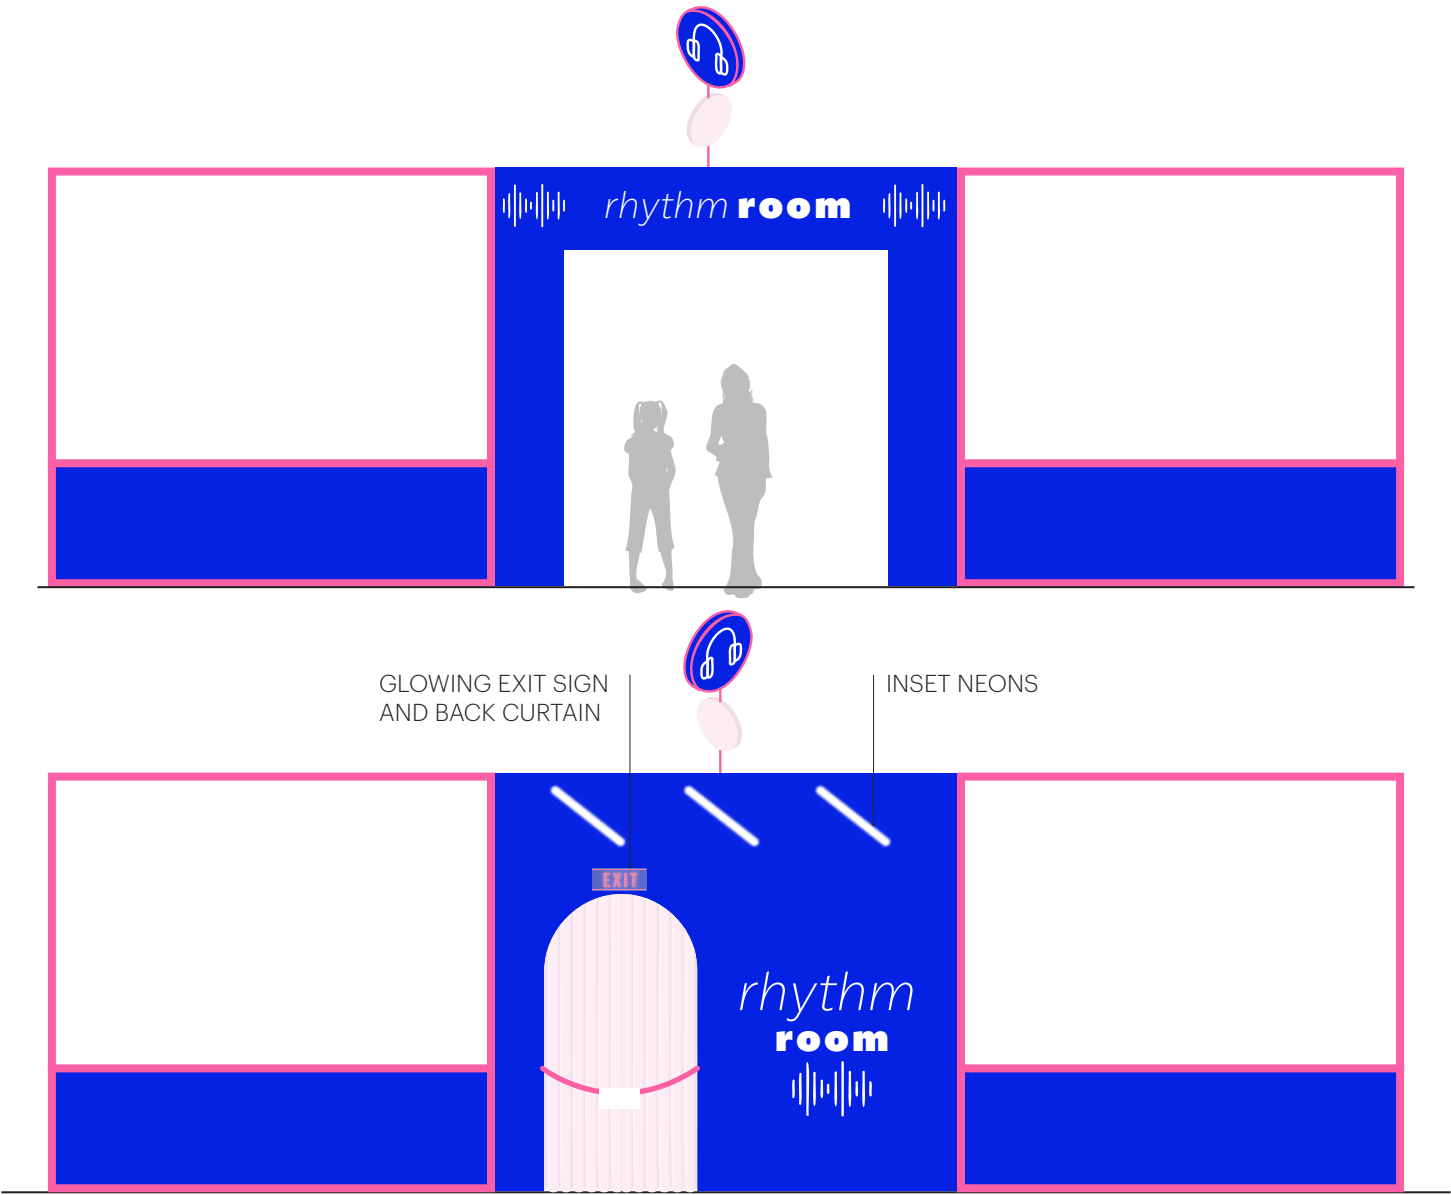

Rhythm Room  
Cube

Front and Rear View




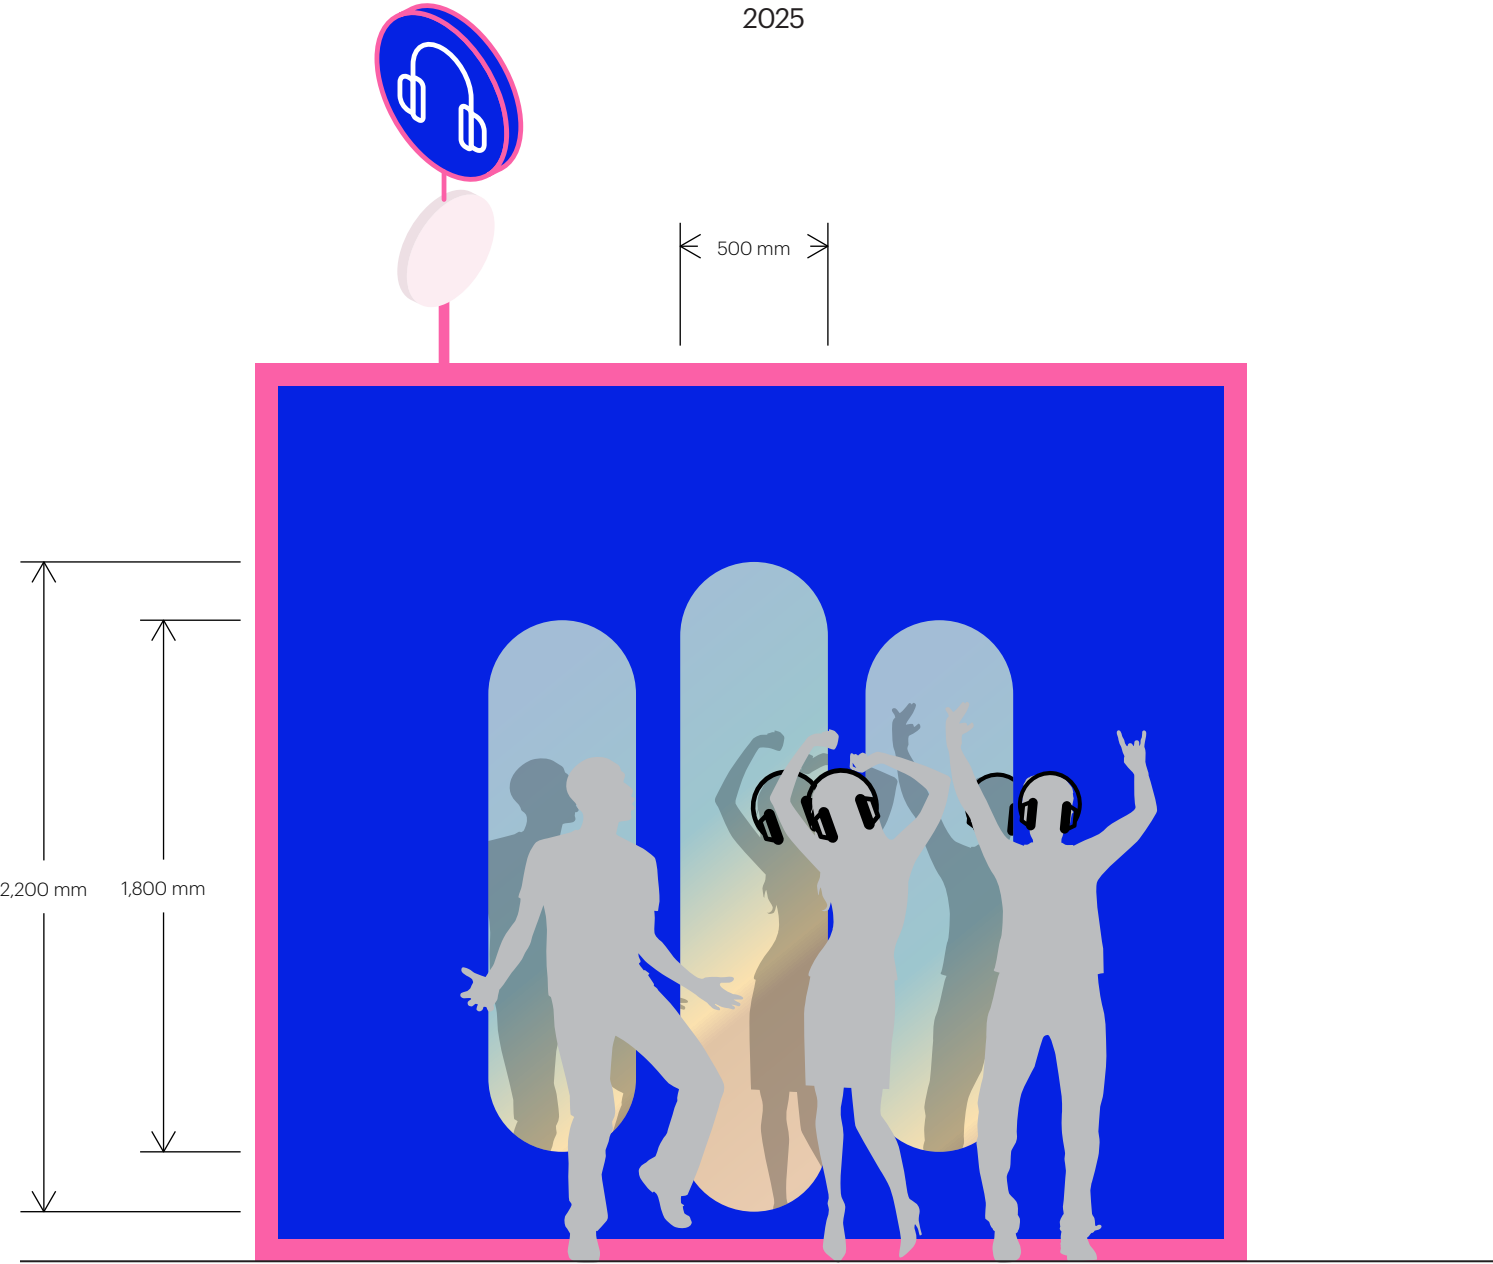

Dance Area  
Mirrors


Front View

ELEVATION  
SCALE 1:25

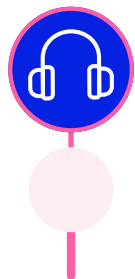

FRONT VIEW - DESK SIGN  
SCALE 1:25


SIDE VIEW - DESK SIGN  
SCALE 1:25

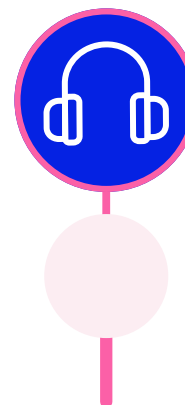

FRONT VIEW - ROOF SIGN  
SCALE 1:25

SIDE VIEW - ROOF SIGN  
SCALE 1:25

FRONT VIEW - DESK  
SCALE 1:25

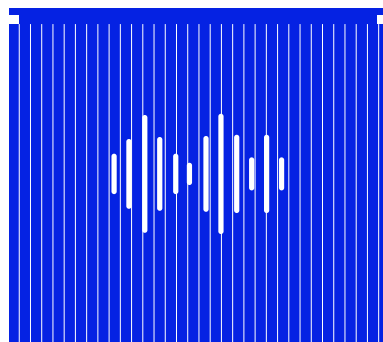

FRONT VIEW - FENCE  
SCALE 1:25



Individual Signage  
Elements

Front and Side View

ELEVATION  
SCALE 1:25



T-SHIRT - FRONT  
SCALE 1:10




T-SHIRT - BACK  
SCALE 1:10

Staff  
Uniform

Front and Back View

ELEVATION  
SCALE 1:10



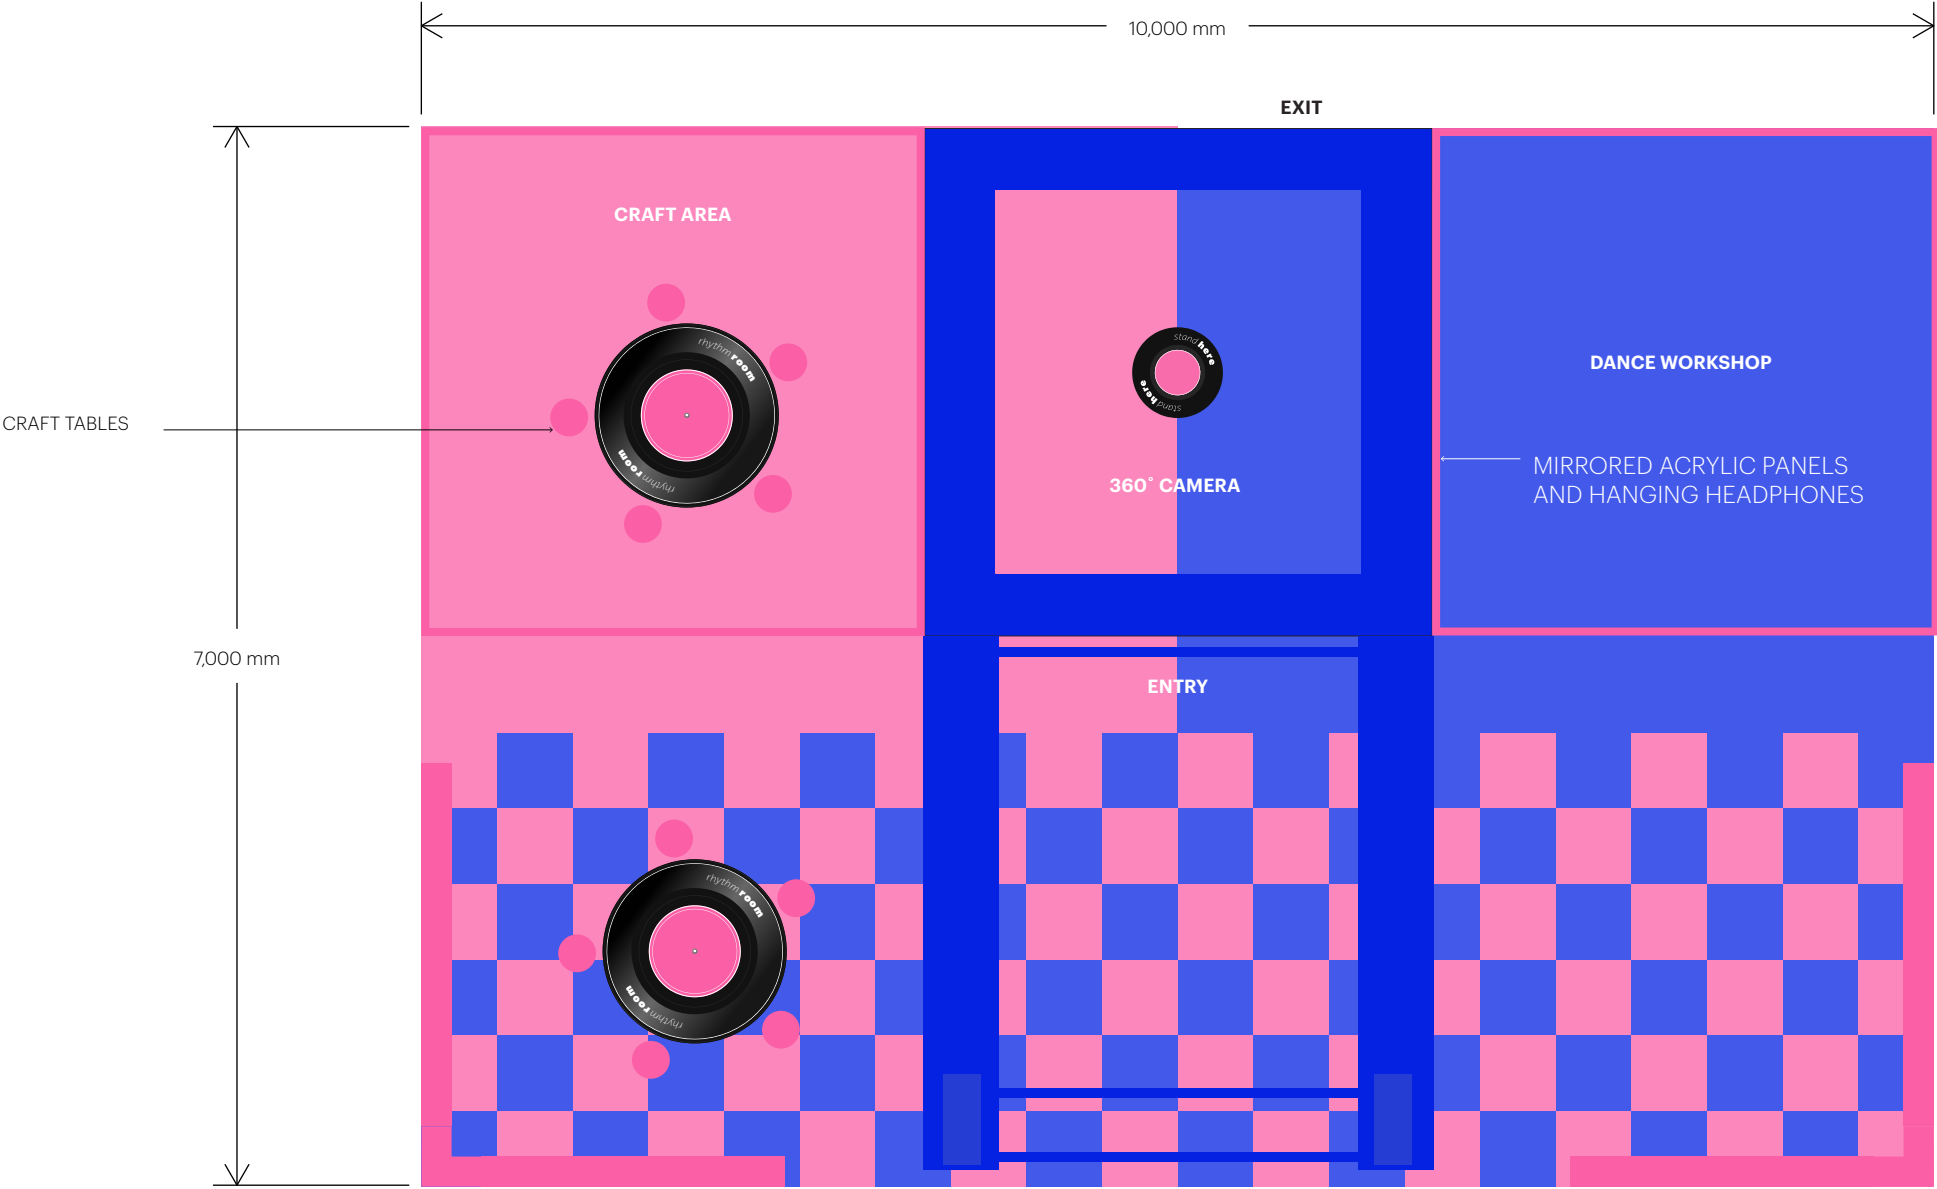

Full Set  
Floor Plan

7m x 10m

ELEVATION  
SCALE 1:50

# We sweat the small stuff.

But for you, that's all in the background. It's important to us, as we pride ourselves on well thought out, smooth events. We thought we'd mention a few standard inclusions for events from L&L.

## On Day Supervisor

We always have a supervisor on site for the first day of live events. We're problem solvers, creative thinkers and practical people to make the event run as smooth as possible.

---

## Responsive — Fix Problems

It's who we are. If there's an issue, we are prompt to react and solve.

---

## Dedicated Event Producer

As easy point of contact, your producer knows your job start to finish. All the knowledge in one spot.

---

## One Roof, Design to Install

Because we are a full service team, with in-house design, build capabilities, and producers all in the one spot. We've all been along for the ride for each job, so our knowledge base of exactly what's going on in your job, is easily accessible = Quick Answers!

# Thank-you.

## Concepts by Little & Large.

Unless otherwise specified and/or credited all images, artwork, text and graphics, of this presentation, are the copyright of Little and Large Events Pty. All rights reserved. Designs, ideas and visualisations presented are for the use of the authorized client only. All art, images, designs, and material are copyright of Little and Large Events Pty and may not be resold, added to designs, or displayed in any other unauthorized form of distribution or reproduction without express written permission by Little and Large Events Pty. Do not share this document with any other suppliers without express written permission by Little and Large Events Pty.

## Contact

---

Andrew McPherson  
0412 983 967  
[andrew@littleandlarge.com.au](mailto:andrew@littleandlarge.com.au)

---

**Little & Large**